

THE JUNCTION

LOS GATOS



LEASING GUIDE

491 SF - 23,700 SF

14975 Los Gatos Boulevard
Intersection of Los Gatos Boulevard
and South Turner Street
Los Gatos, CA 95032

(408) 879-4000 / (408) 727-9600

 PRIME COMMERCIAL
INCORPORATED


the eonic company®


harmonie
PARK




IMAGINE POSSIBILITY

After decades of planning, The Junction project has become reality. Located in the bucolic town of Los Gatos, California, the first phase of construction is now underway.

This new, authentically Los Gatos village features a mix of housing, retail, and restaurant opportunities. The residences are tied together with an open space plan that embraces the site's agricultural history through functioning community gardens and orchard treatments.

The heart of the project lies in the Station Building, with a handpicked specialty market and collection of neighborhood-serving retail, cafes, restaurants, and bars. Neighbors, friends, and families can gather and celebrate the Los Gatos quality of life and slow down from the frenetic Silicon Valley pace.

We are seeking restaurant and retail partners who are passionate about their craft that can help us realize our vision. It is a once in a generation opportunity to be a part of this special place.

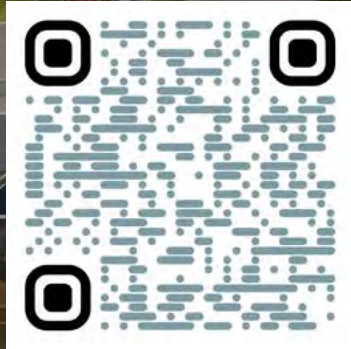

**TAKE THE
VIRTUAL
TOUR**




- Station Building (B1)
23,700 square feet total w/ private loading area of 1,519 SF, divisible
17,912 ground floor
4,200 with terrace second floor
- Signal Building (B2)
5,636 square feet
- Brakeman Building (A2)
8,156 square feet, divisible
- Spur Building (C)
7,170 square feet, divisible
- Boiler Building (A1 Major)
5,710 square feet, divisible
- Highball Building (A1 Minor)
2,566 square feet (est)
- Gianandrea House (Basement)
977 square feet retail
313 square feet entry court

RESIDENTIAL UNITS
 ~97 Row homes
 ~83 Garden Clusters
 ~80 Condominium
 ~50 Senior Housing
 ~8 Apartments

Disclaimer: These plans are not to scale and illustrative in nature, therefore the dimensions and square footages are approximate and subject to modifications.



SECOND FLOOR

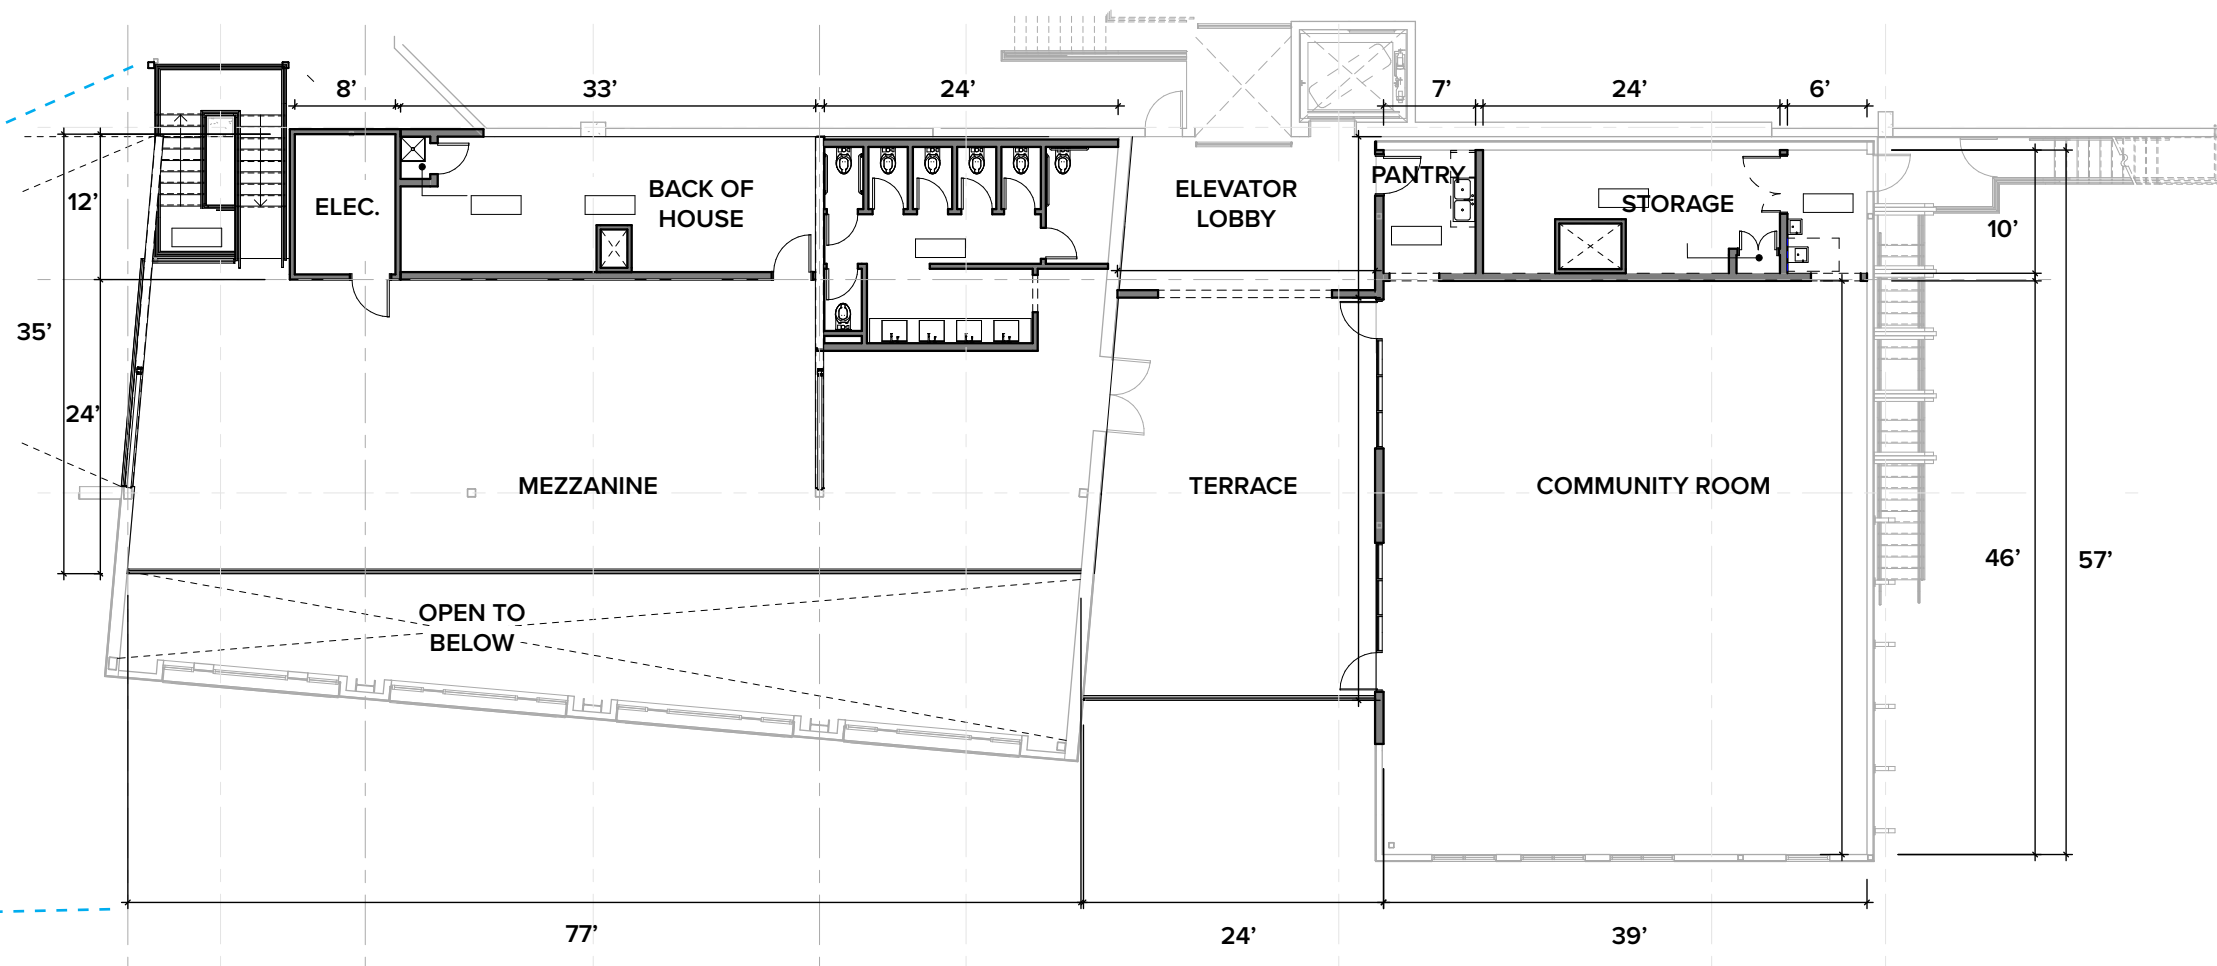

BUILDING B1 (2ND FLOOR)	
Restaurant	2,100 SF
Community Room	2,100 SF
Terrace*	700 SF

*Terrace does not count towards total square footage

Disclaimer: These plans are not to scale and illustrative in nature, therefore the dimensions and square footages are approximate and subject to modifications.


SIGNAL BUILDING

B2 | 5,636 SF

Anticipated late 2022 / early 2023

14975 Los Gatos Boulevard

Los Gatos CA

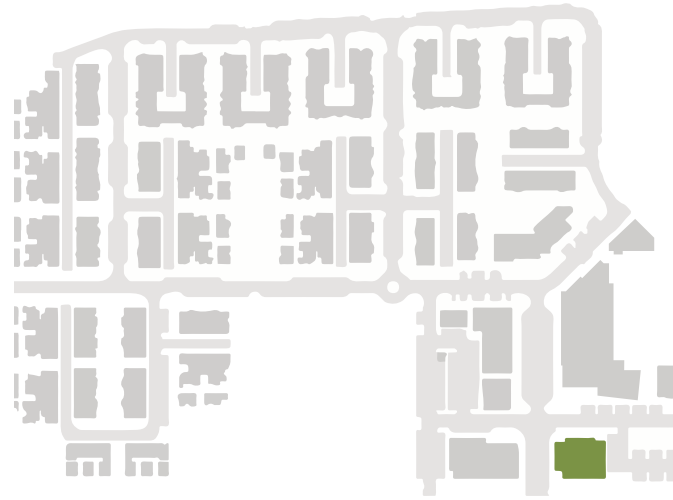


SQUARE FOOTAGE

Cafe/Restaurant	5,485 SF
Patio*	788 SF

*Patio does not count towards total square footage


Disclaimer: These plans are not to scale and illustrative in nature, therefore the dimensions and square footages are approximate and subject to modifications.

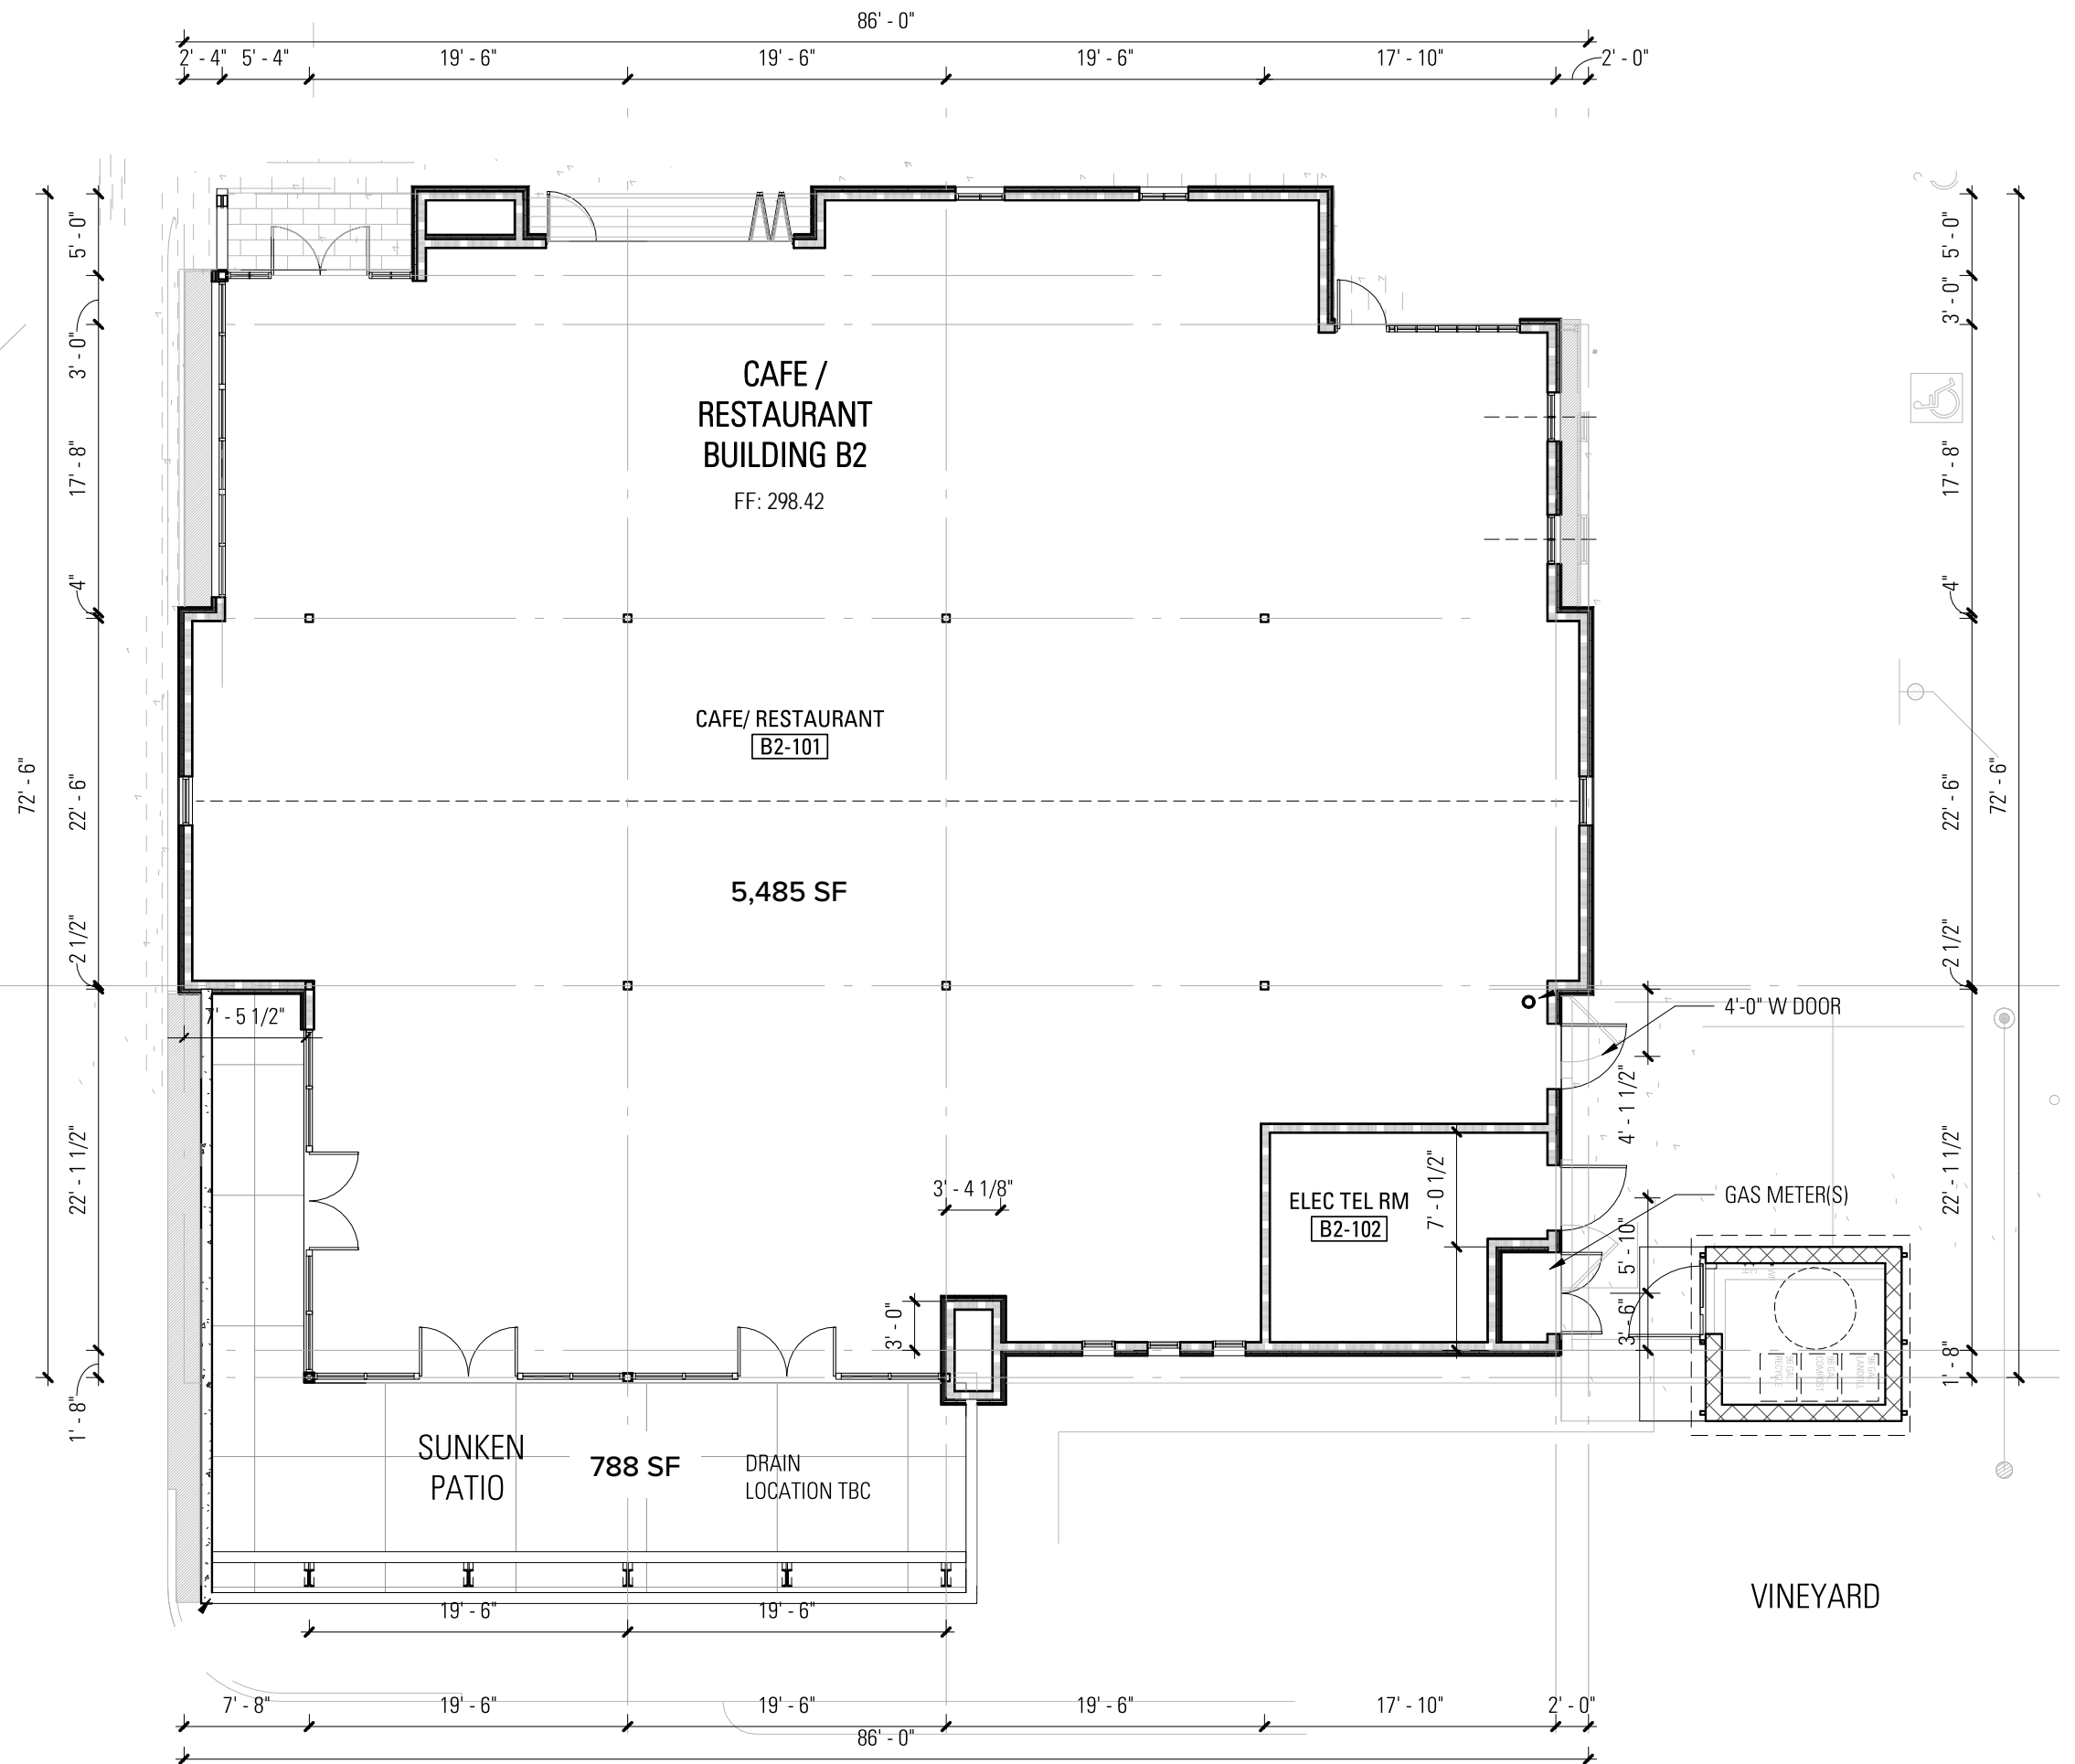



BRAKEMAN BUILDING

A2 | 8,156 SF, divisible
 3,000 SF mezzanine storage available
 Anticipated late 2022 / early 2023
 Los Gatos CA

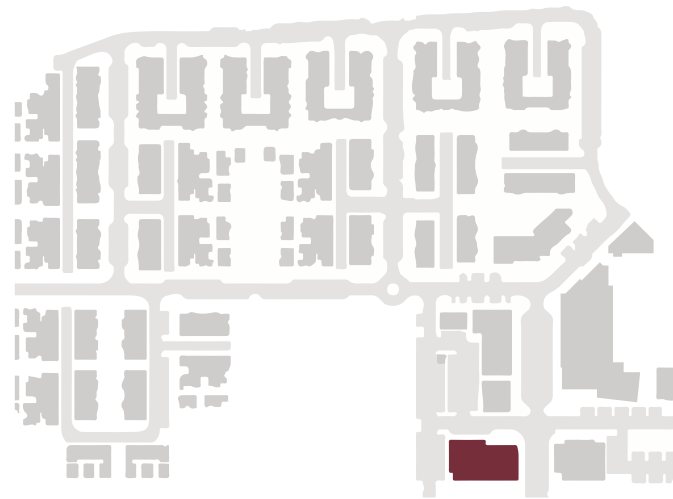


BUILDING A2

Retail/Restaurant	7,502 SF
Possible Patio*	458 SF

POSSIBLE MEZZANINE

Storage**	3,000 SF
-----------	----------

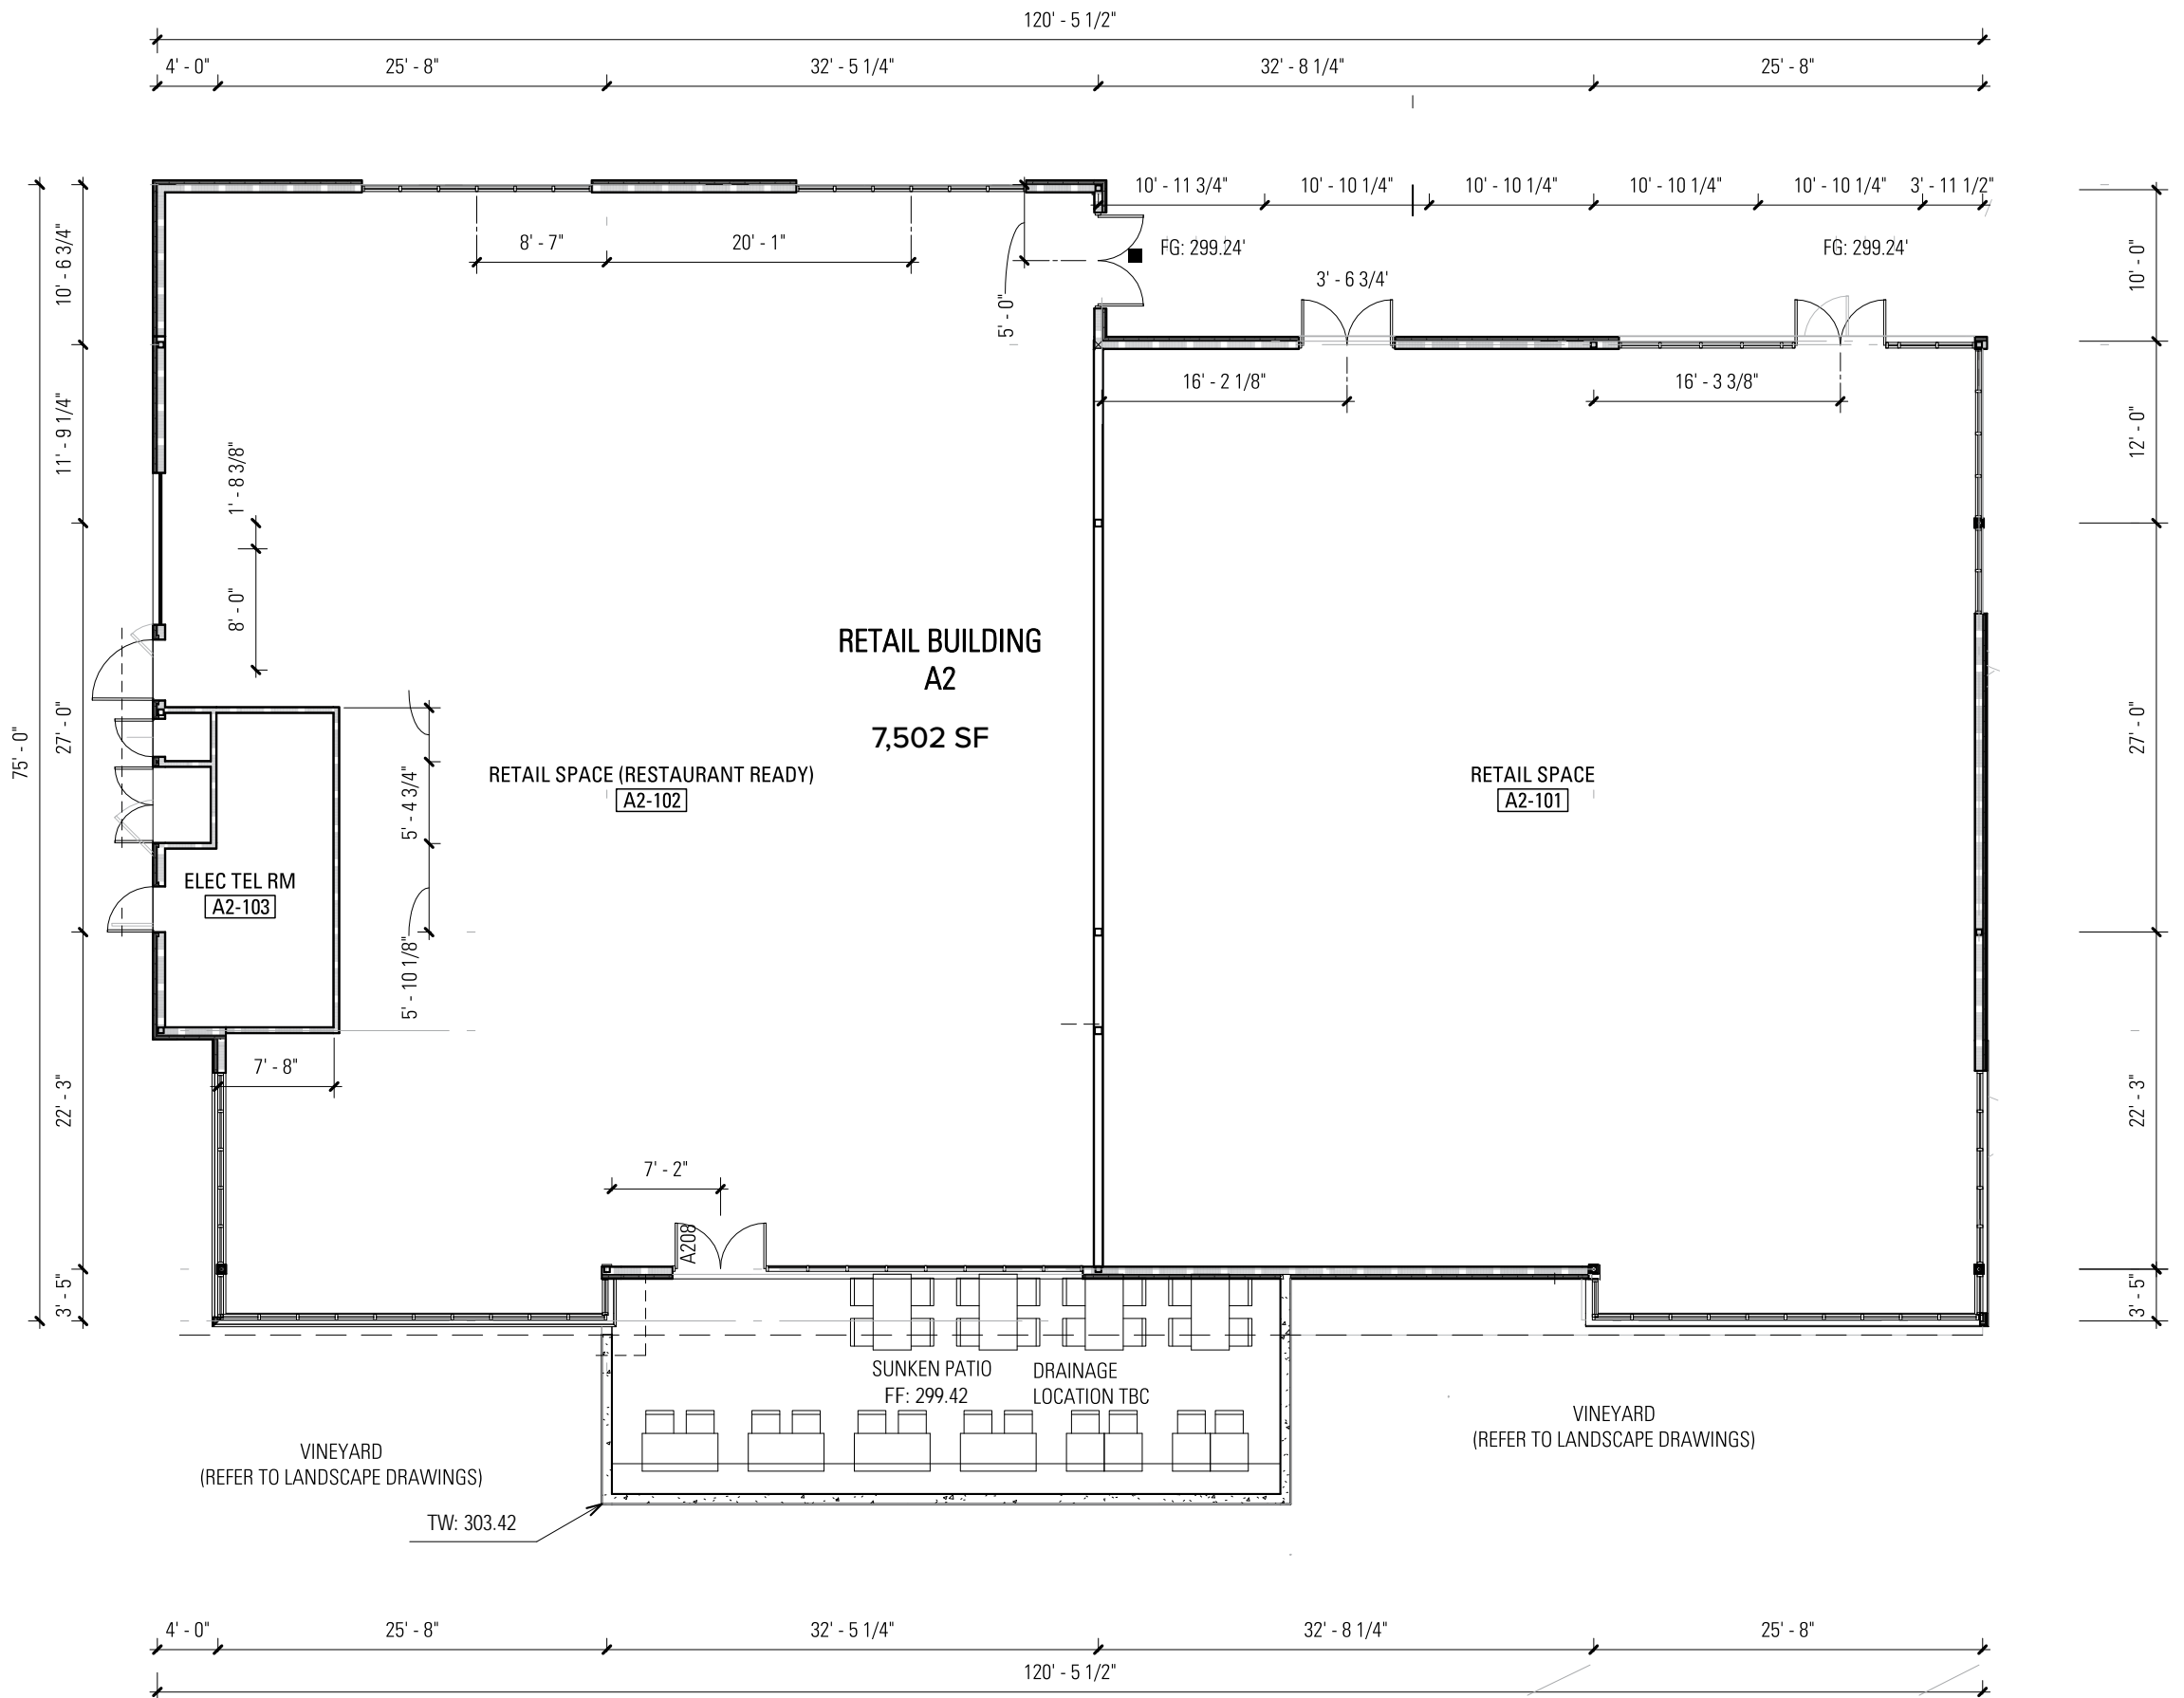

*Patio does not count towards total square footage.



**Optional, additional cost.

Disclaimer: These plans are not to scale and illustrative in nature, therefore the dimensions and square footages are approximate and subject to modifications.



SPUR BUILDING

C | 7,710 SF, divisible
 Anticipated late 2022 / early 2023
 15500 South Turner Street
 Los Gatos CA

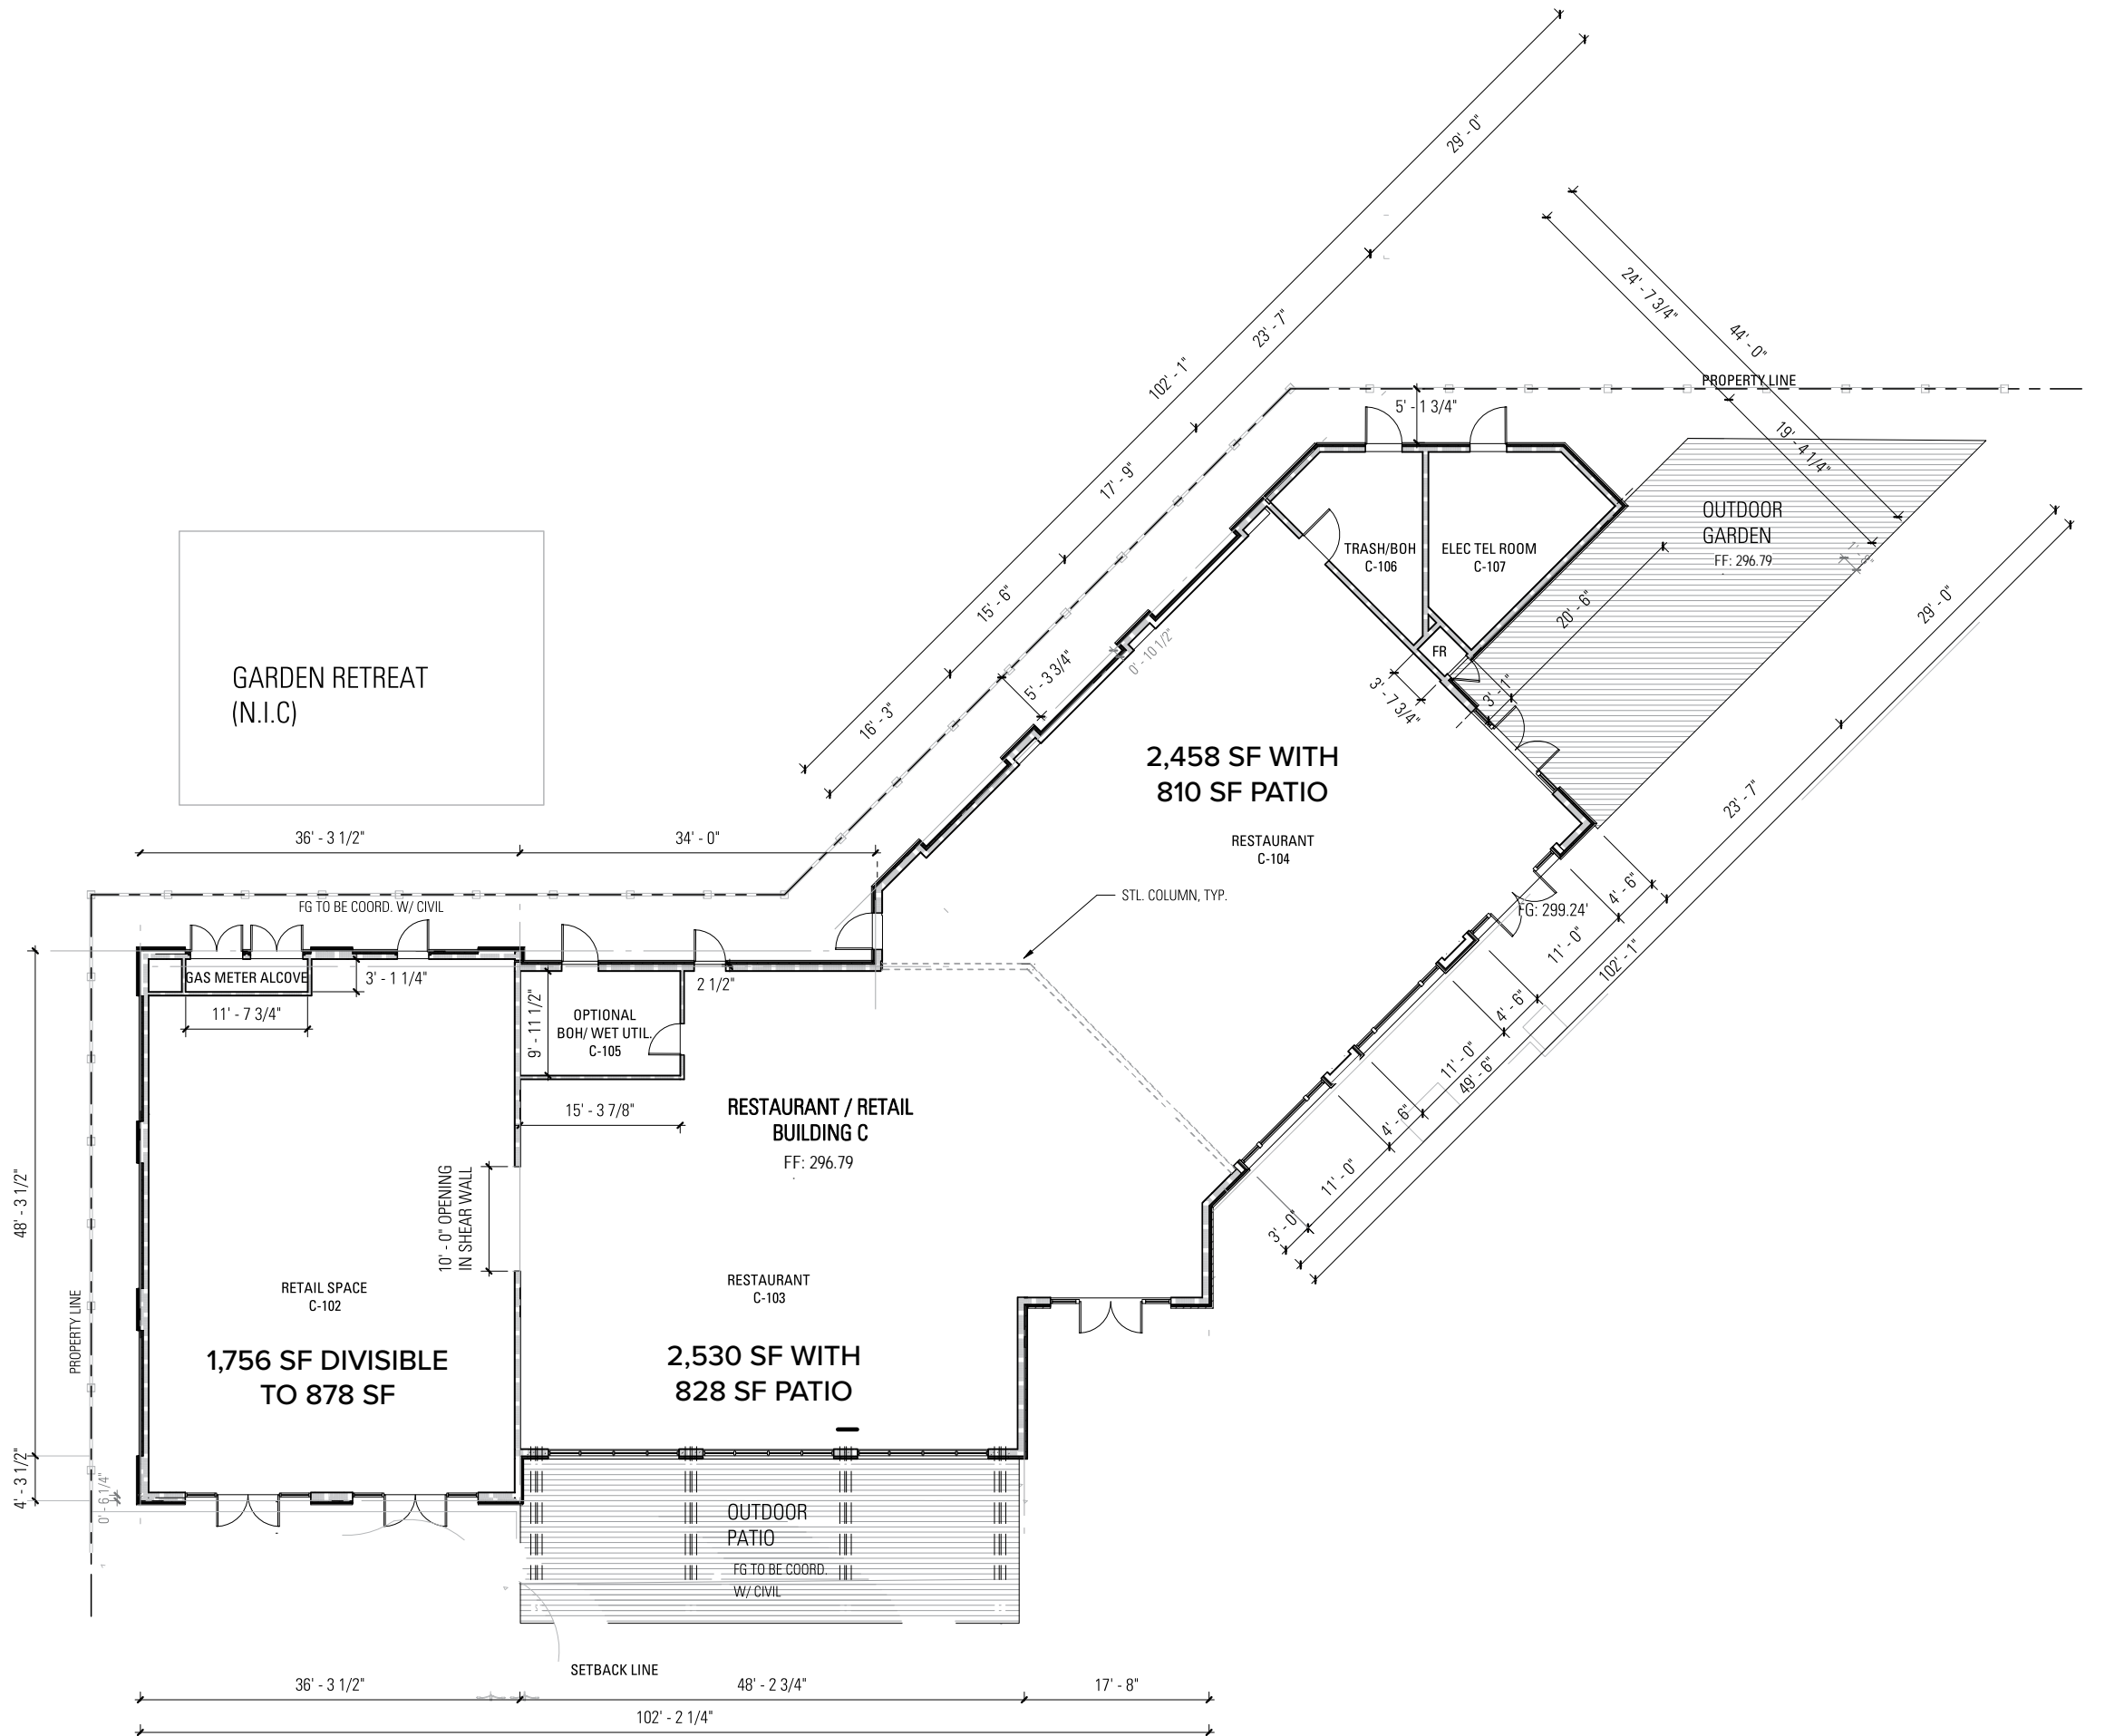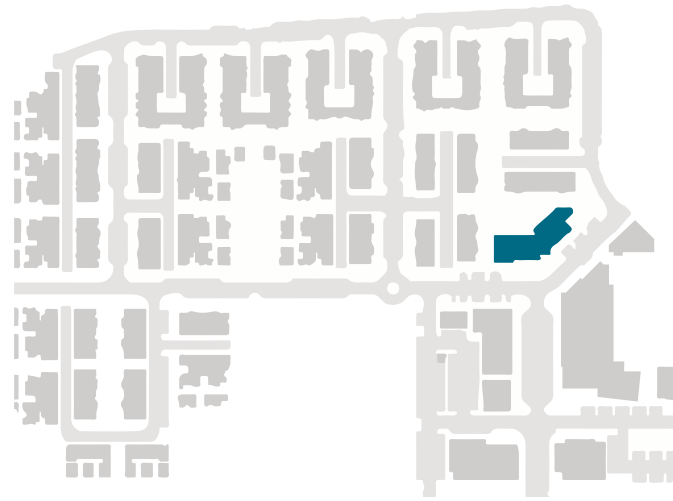

SQUARE FOOTAGE

C-102	Divisible to 1,756 SF, or 878 SF
C-103	2,530 SF
C-103 Patio*	828 SF
C-104	2,458 SF
C-104 Patio*	810 SF
C Entire Building	7,170 SF


*Patos do not count towards total square footage

Disclaimer: These plans are not to scale and illustrative in nature, therefore the dimensions and square footages are approximate and subject to modifications.




BOILER BUILDING

A1 MAJOR | 5,710 SF, divisible
 Anticipated late 2022 / early 2023
 Los Gatos CA

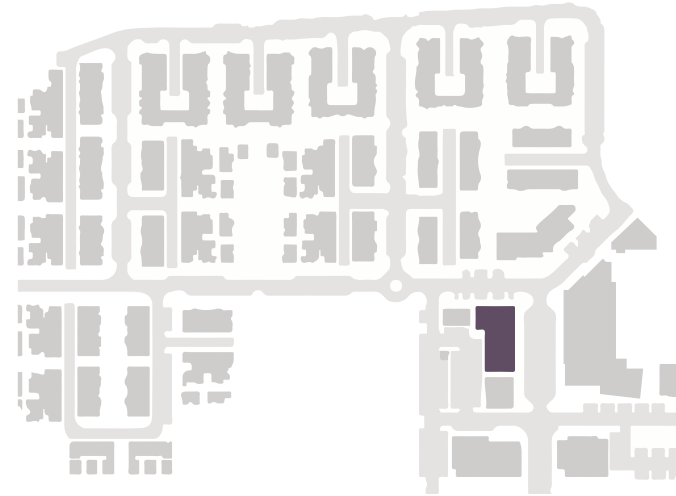

BUILDING A1 MAJOR	
A1-106	698 SF
A1-107	786 SF
A1-108	799 SF
A1-109	1,537 SF
A1-110	1,399 SF
A1-111	491 SF

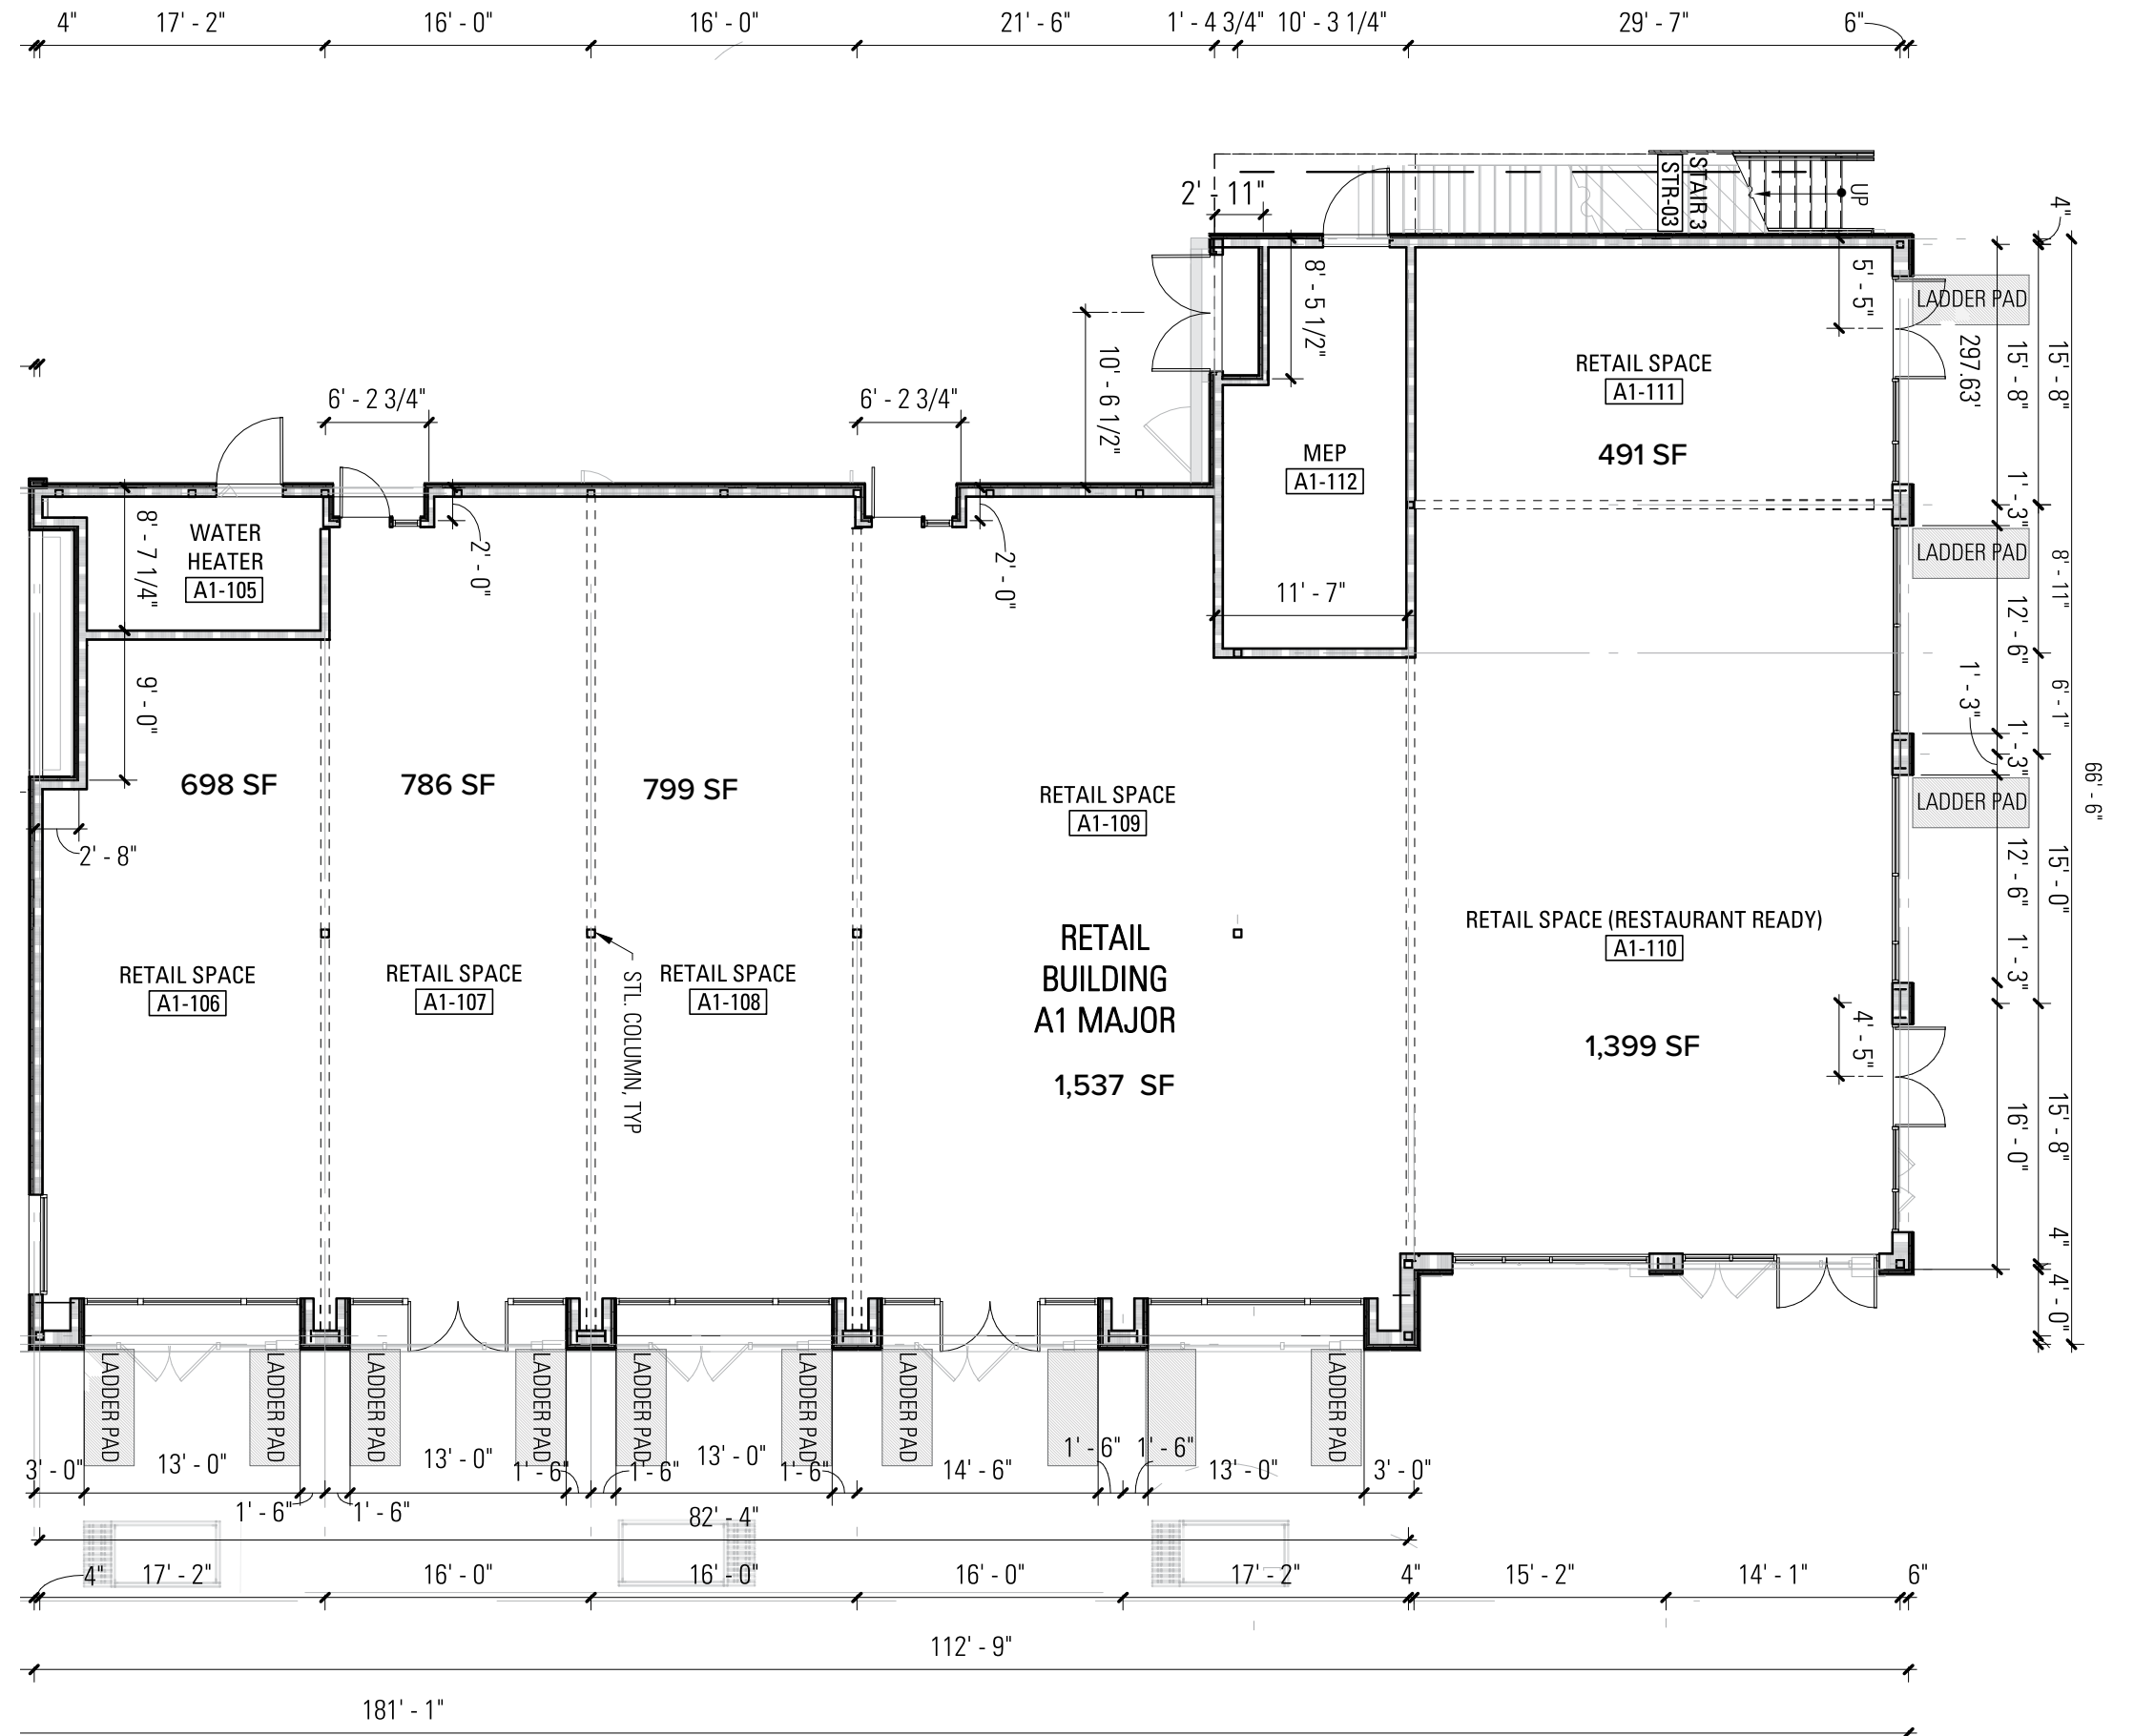

Disclaimer: These plans are not to scale and illustrative in nature, therefore the dimensions and square footages are approximate and subject to modifications.



HIGHBALL BUILDING

A1 MINOR | 2,566 SF (est)

Anticipated late 2022 / early 2023


Los Gatos CA



BUILDING A1 MINOR

A1-101	1,369 SF
A1-102	1,100 SF

Disclaimer: These plans are not to scale and illustrative in nature, therefore the dimensions and square footages are approximate and subject to modifications.

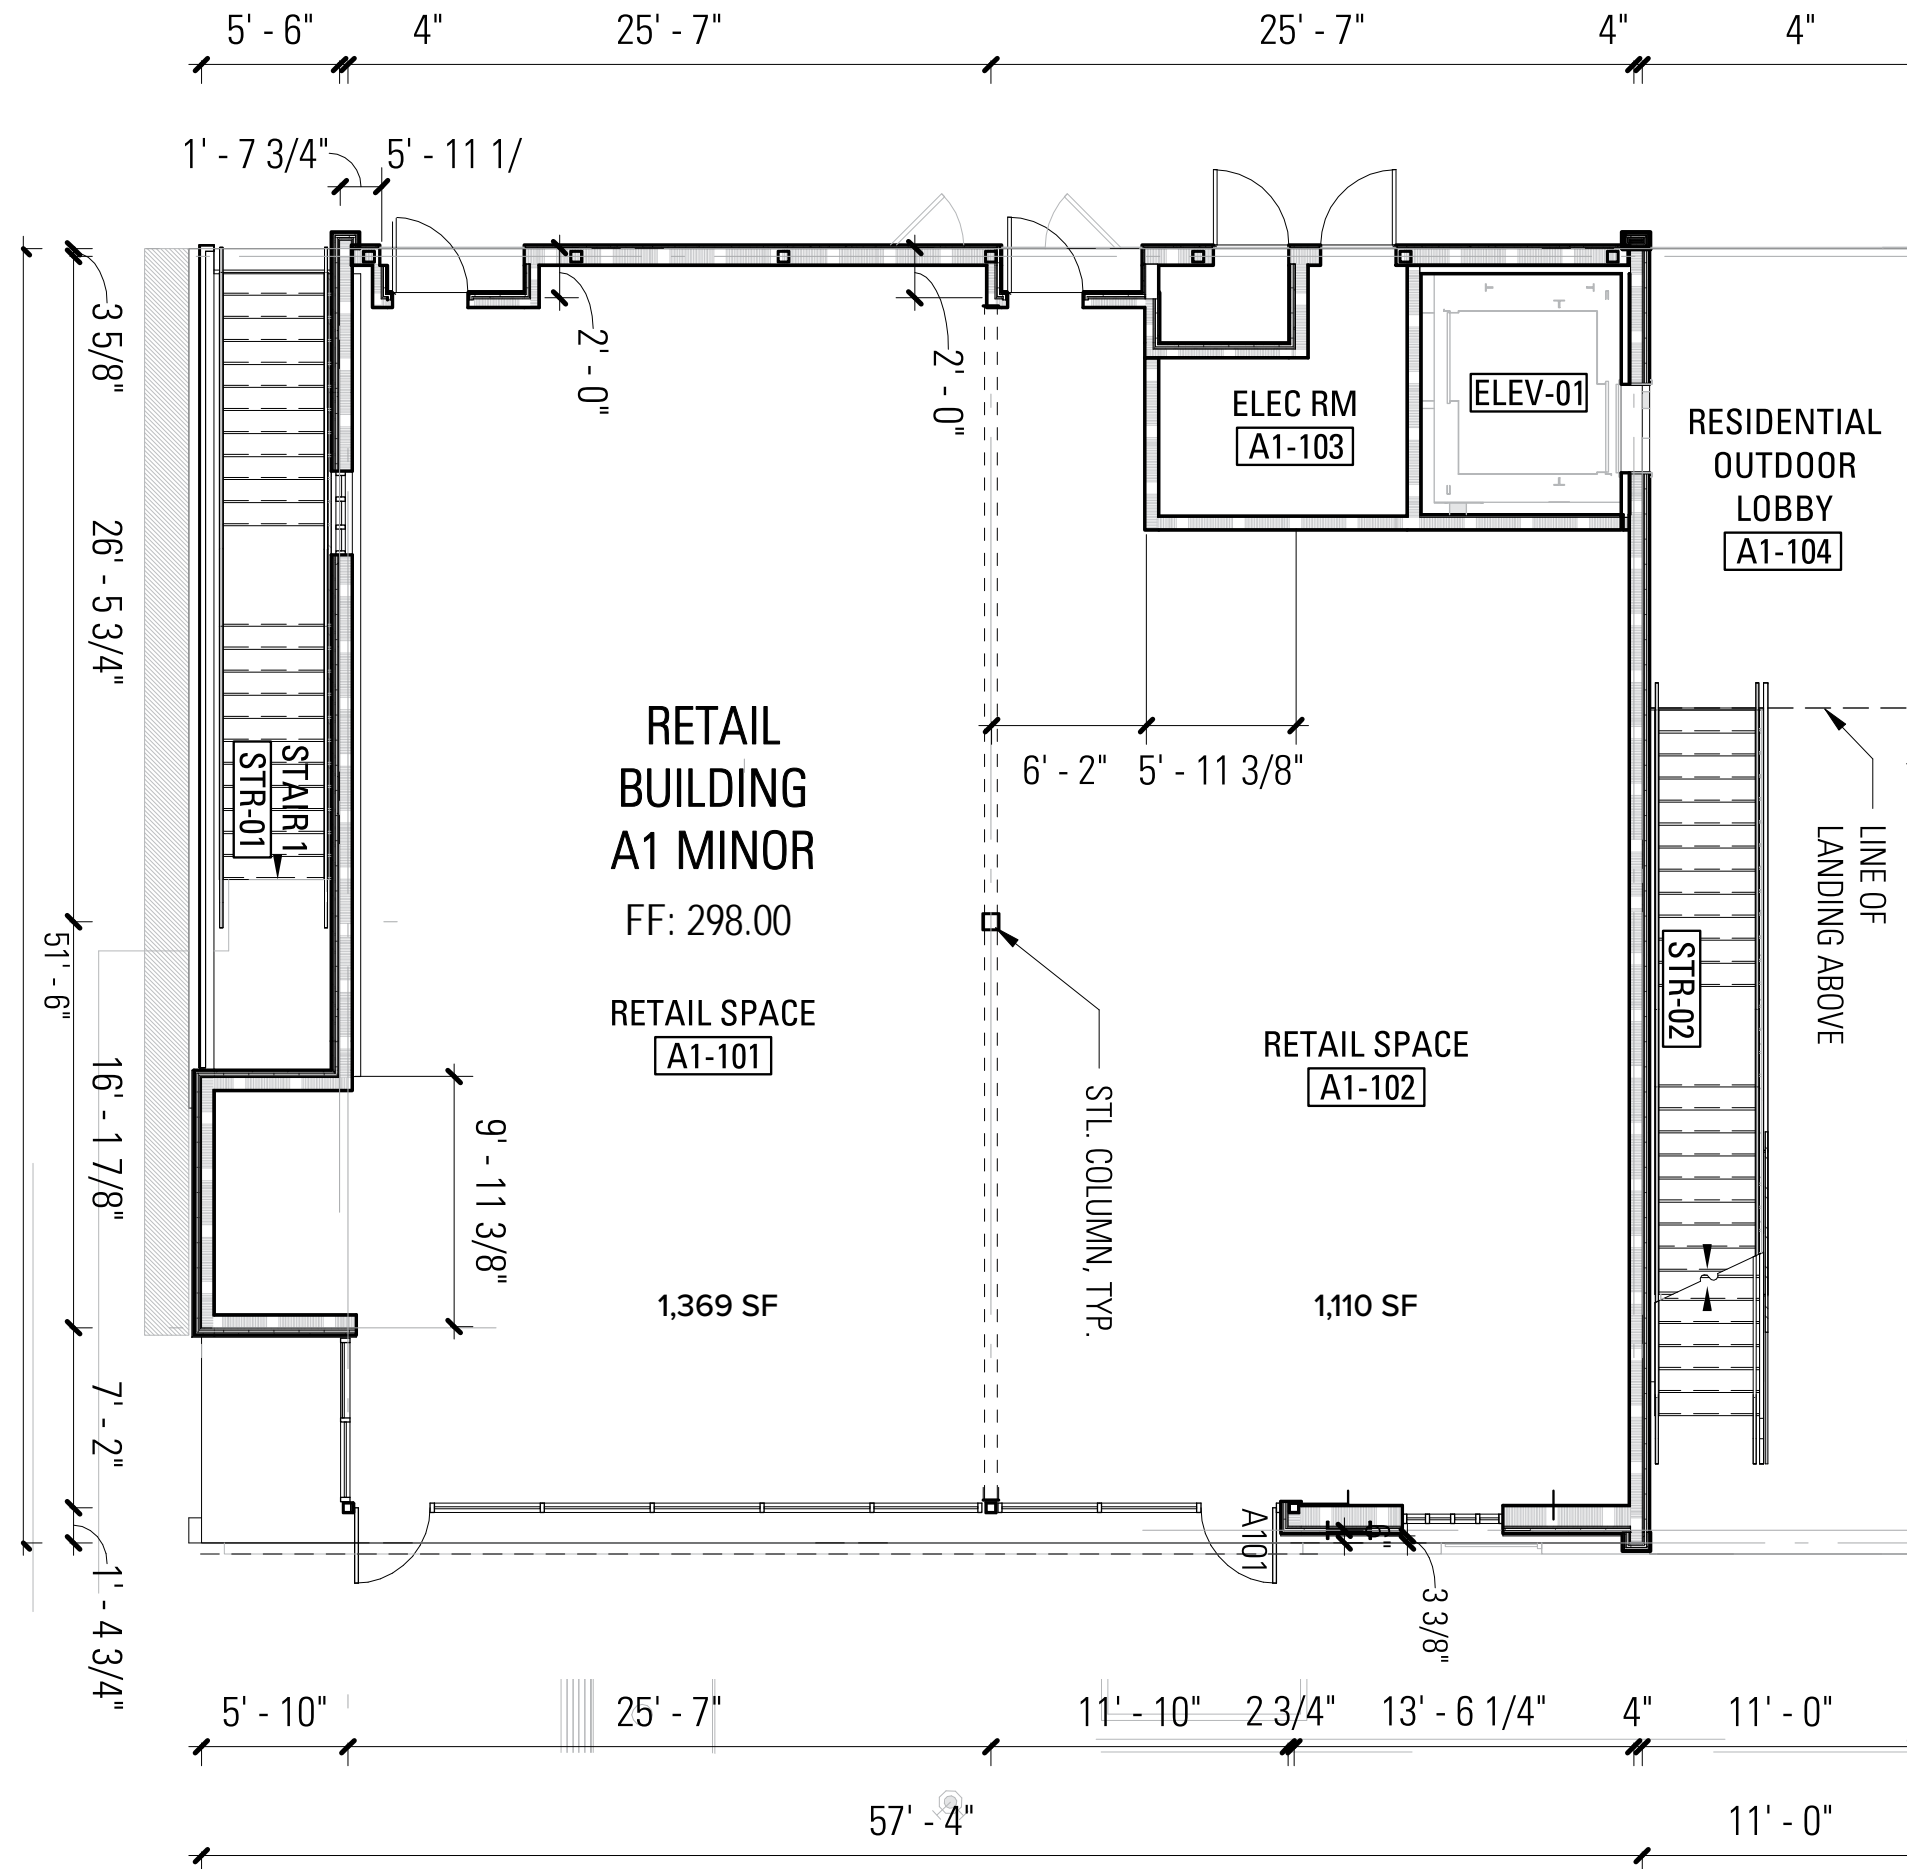




GIANANDREA HOUSE

BASEMENT | 1,508 SF

Anticipated late 2022 / early 2023

Los Gatos CA

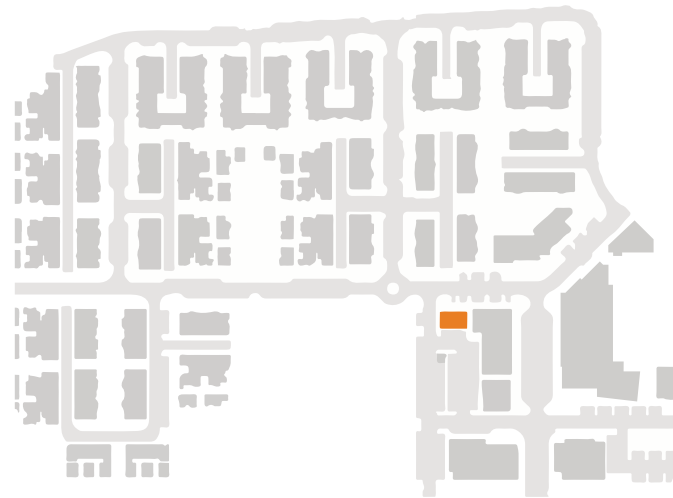


GIANANDREA HOUSE BASEMENT

Retail Space 977 SF


Stairwell/Utility 281 SF

Basement Entry Court 313 SF

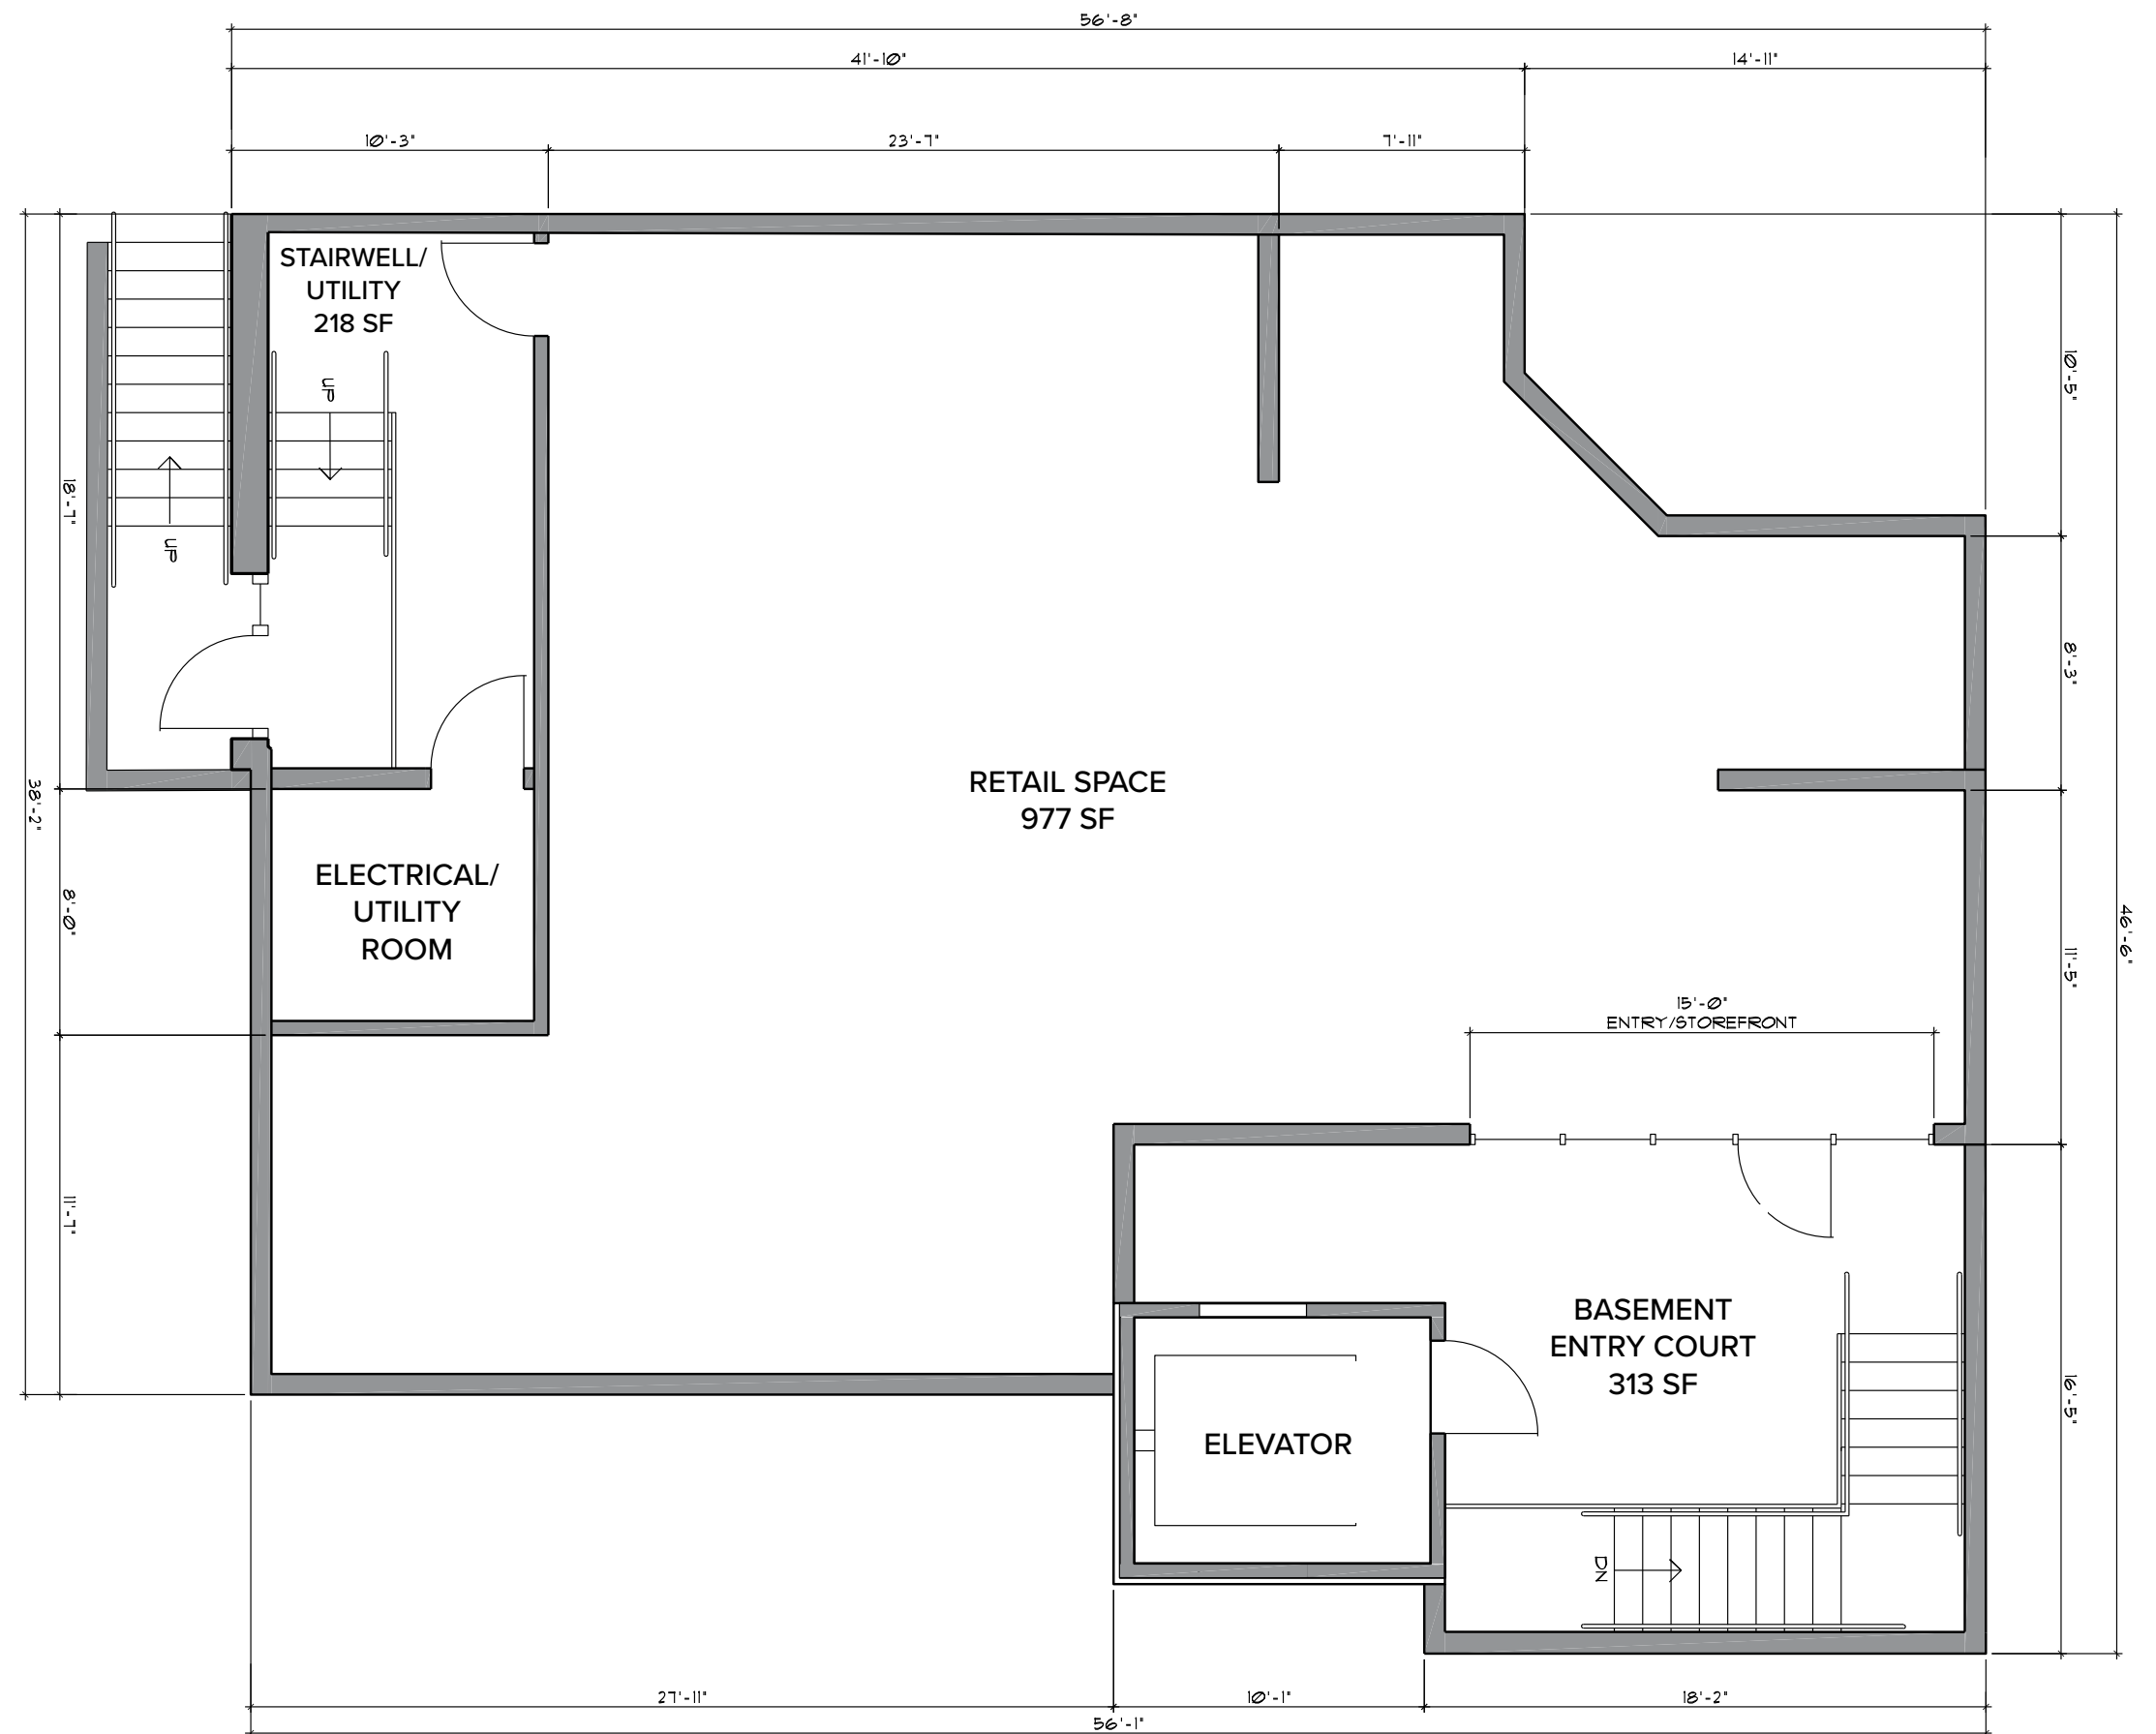

Disclaimer: These plans are not to scale and illustrative in nature, therefore the dimensions and square footages are approximate and subject to modifications.



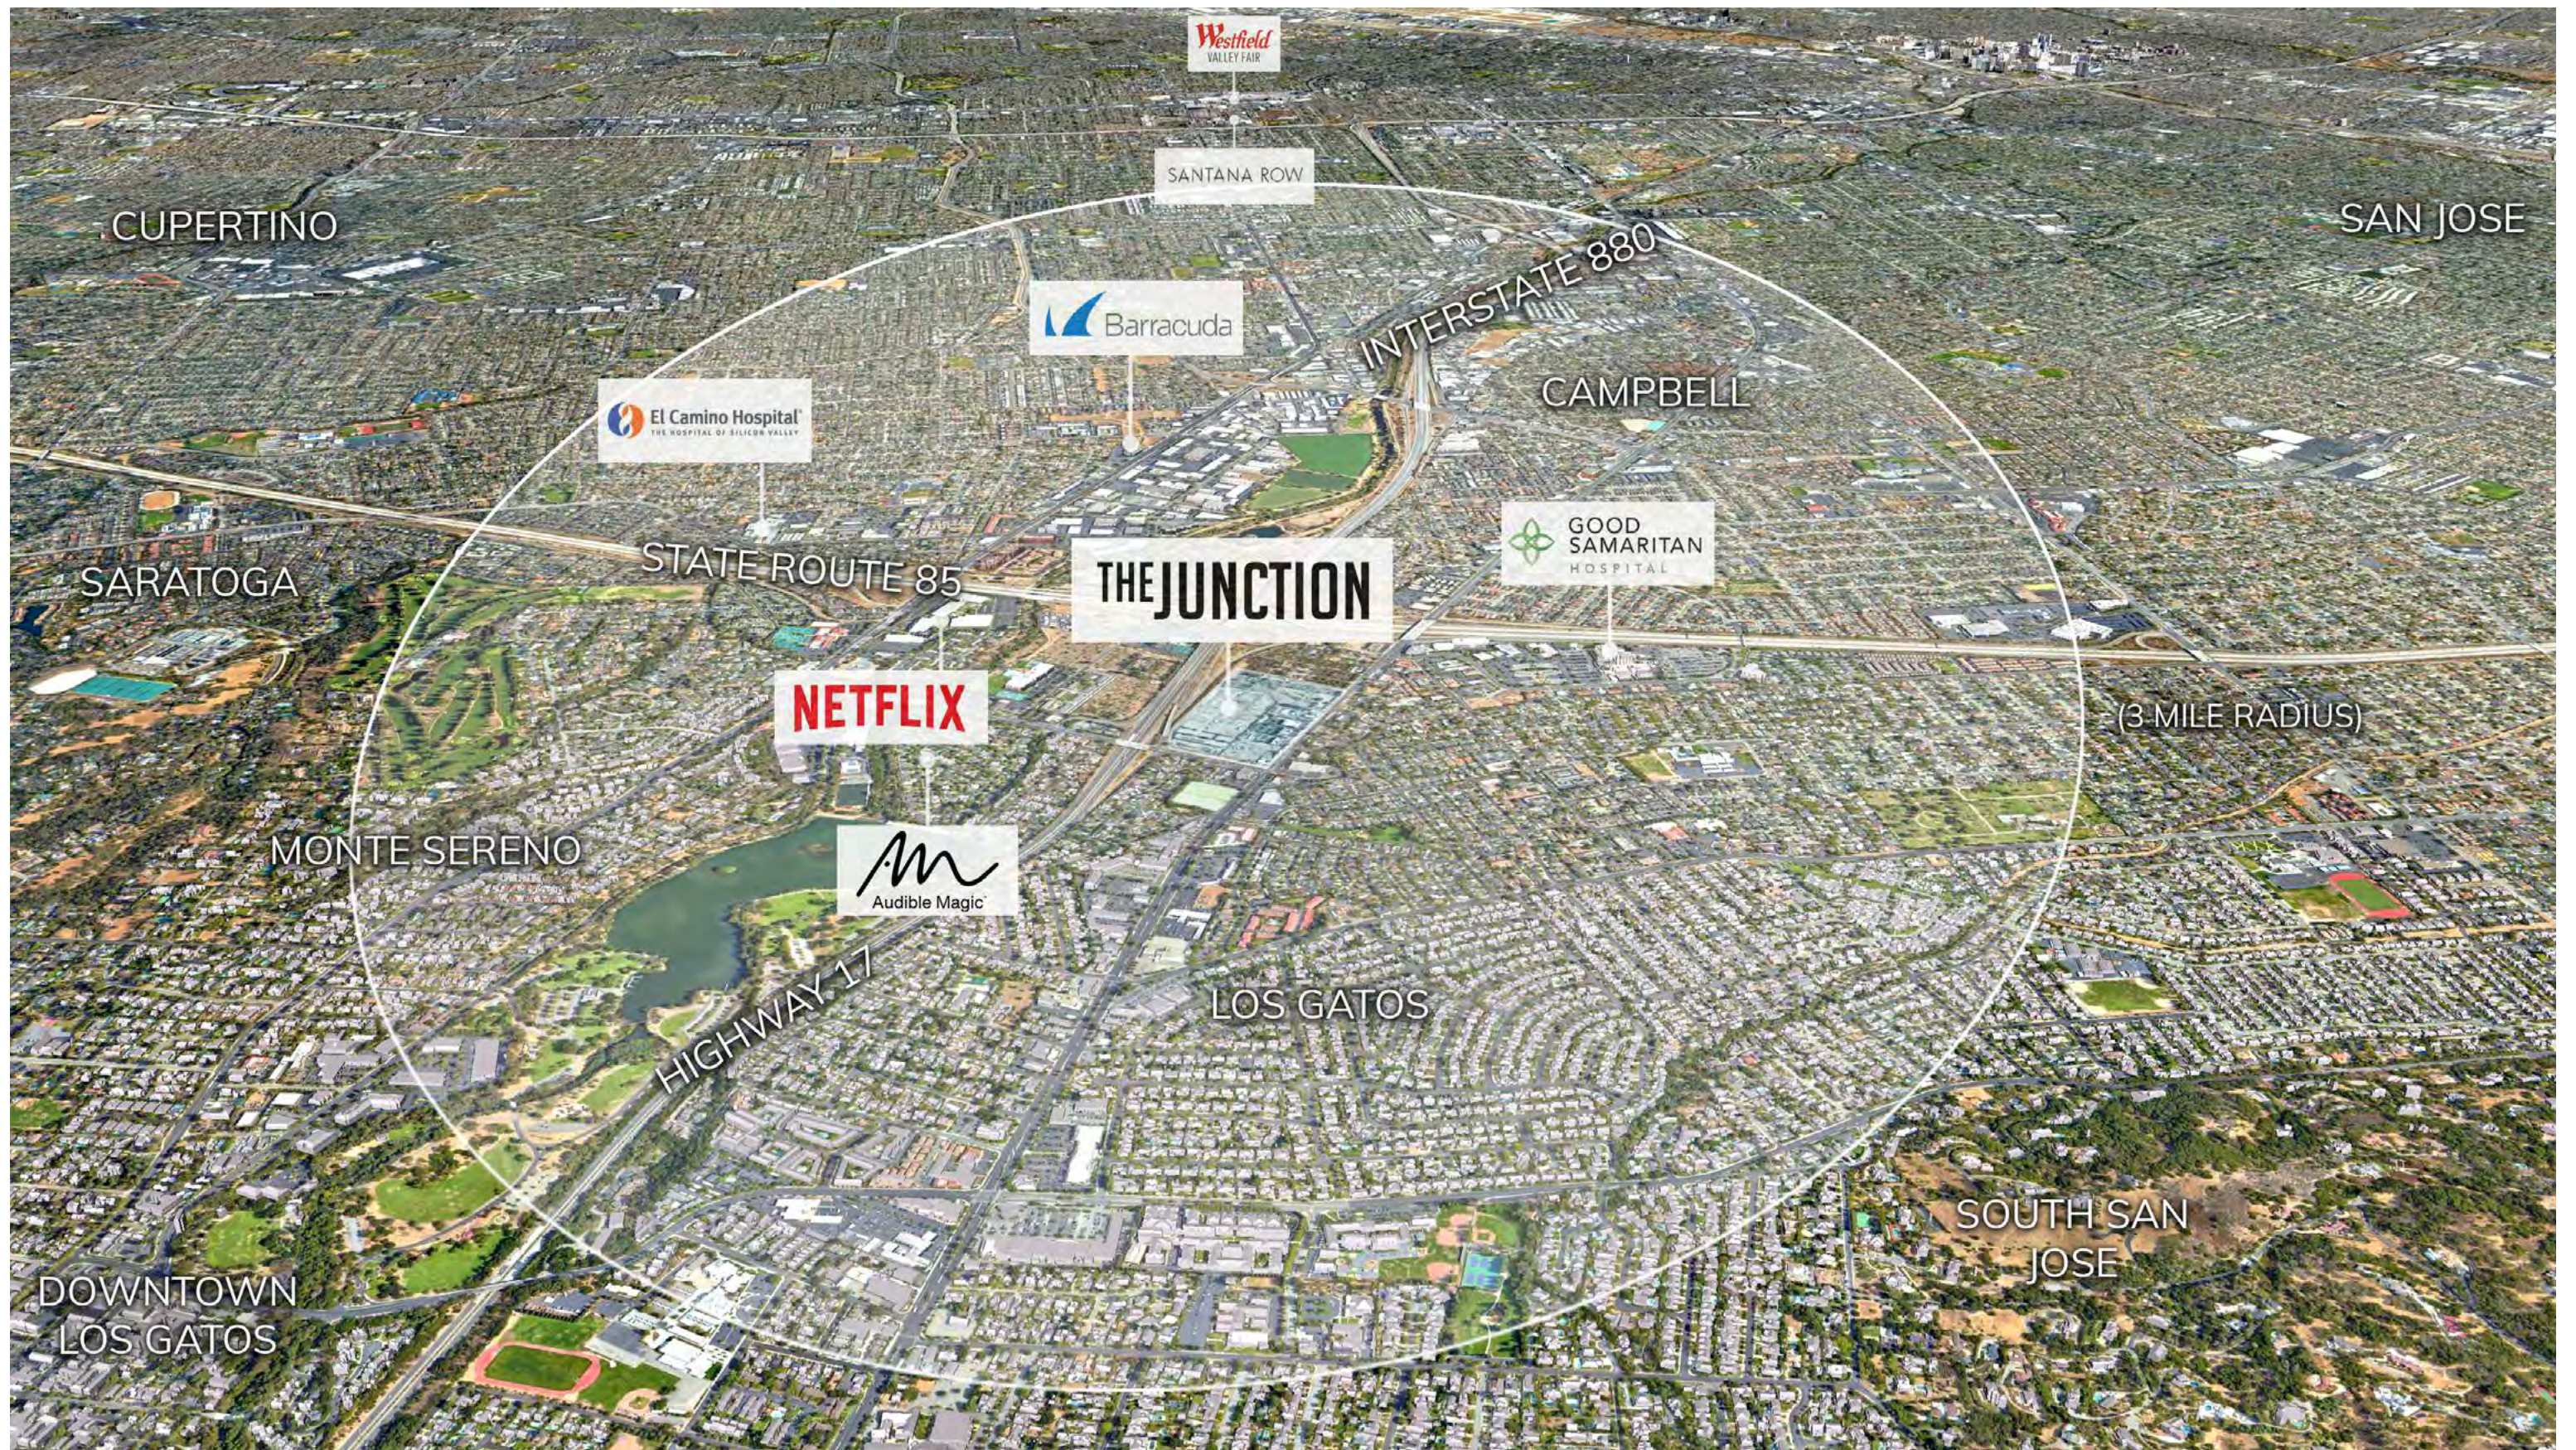



**PHASE II
DEVELOPMENT**
*(Partial Transition +
Northern District)*

HIGHWAY 85

HIGHWAY 17

LOS GATOS BLVD

LARK AVENUE

**PHASE I
DEVELOPMENT**
(Lark + Partial Transition)
Expected Delivery 2023

PHASE I

Residential portion of Lark District and portions of the Transition District (Phase I) currently under construction by SummerHill Homes. Approved restaurant and retail development includes Marketplace, Building B2, and Building C1. Expected delivery late 2022 / early 2023.

PHASE II


Land use anticipated to include hotel, retail, and either office or additional residential to complement the Phase I project. Property will be rezoned beginning in early 2020 to determine specific uses. Construction anticipated to begin in several years.

TAKE THE VIRTUAL TOUR



DRIVE TIME RADIUS


	5 MINUTES	10 MINUTES	15 MINUTES
Total Population	41,372	308,494	850,788
Total Households	16,232	116,965	307,110
Median Age	43.5	40.7	48.8
Average Household Income	\$203,075	\$177,973	\$174,536
Wealth Index	243	207	196
Population by Race/Ethnicity			
White Alone	68.6%	58.2%	47.2%
Black Alone	1.6%	2.8%	2.9%
American Indian Alone	0.5%	0.7%	0.7%
Asian Alone	19.3%	23.4%	32.9%
Pacific Islander Alone	0.3%	0.3%	0.3%
Some Other Race Alone	3.6%	8.5%	10.2%
Two or More Races	6.2%	6.2%	5.7%
Hispanic Origin (Any Race)	11.9%	20.8%	23.5%

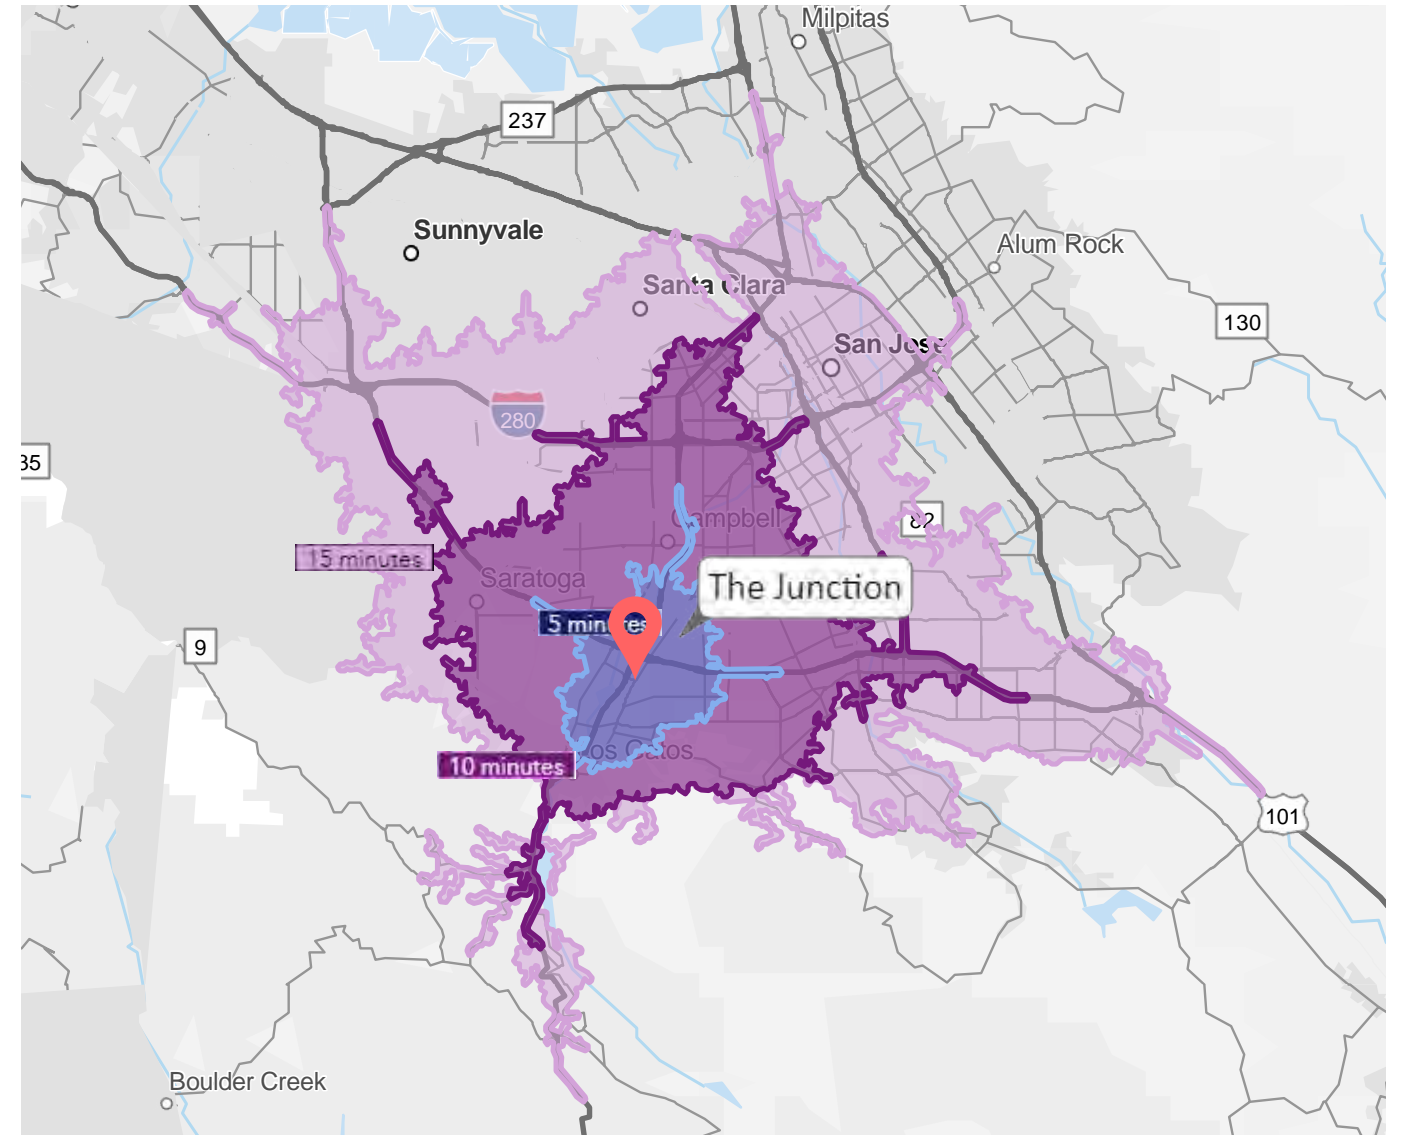

KEY FACTS			INCOME			BUSINESS		EDUCATION			
308,494	40.7	177,973	\$134,439	\$67,544	\$346,816	14,916	140,071	6%	14%	22%	58%
Population	Median Age	2019 Average Household Income (Esri)	Median Household Income	Per Capita Income	Median Net Worth	Total Businesses	Total Employees	No High School Diploma	High School Graduate	Some College	Bachelor's/Grad/Prof Degree

DEMOGRAPHIC RADIUS

	1 MILE	5 MILES	10 MILES
Total Population	8,510	247,543	981,611
Total Households	3,237	94,029	343,203
Median Age	43.7	41.7	38.3
Average Household Income	\$216,570	\$184,528	\$169,811
Wealth Index	261	221	189
Population by Race/Ethnicity			
White Alone	70.3%	61.1%	44.2%
Black Alone	0.9%	2.6%	2.8%
American Indian Alone	0.4%	0.6%	0.7%
Asian Alone	19.6%	21.9%	35.1%
Pacific Islander Alone	0.2%	0.3%	0.4%
Some Other Race Alone	2.4%	7.3%	11.4%
Two or More Races	6.1%	6.2%	5.5%
Hispanic Origin (Any Race)	9.7%	18.4%	25.2%

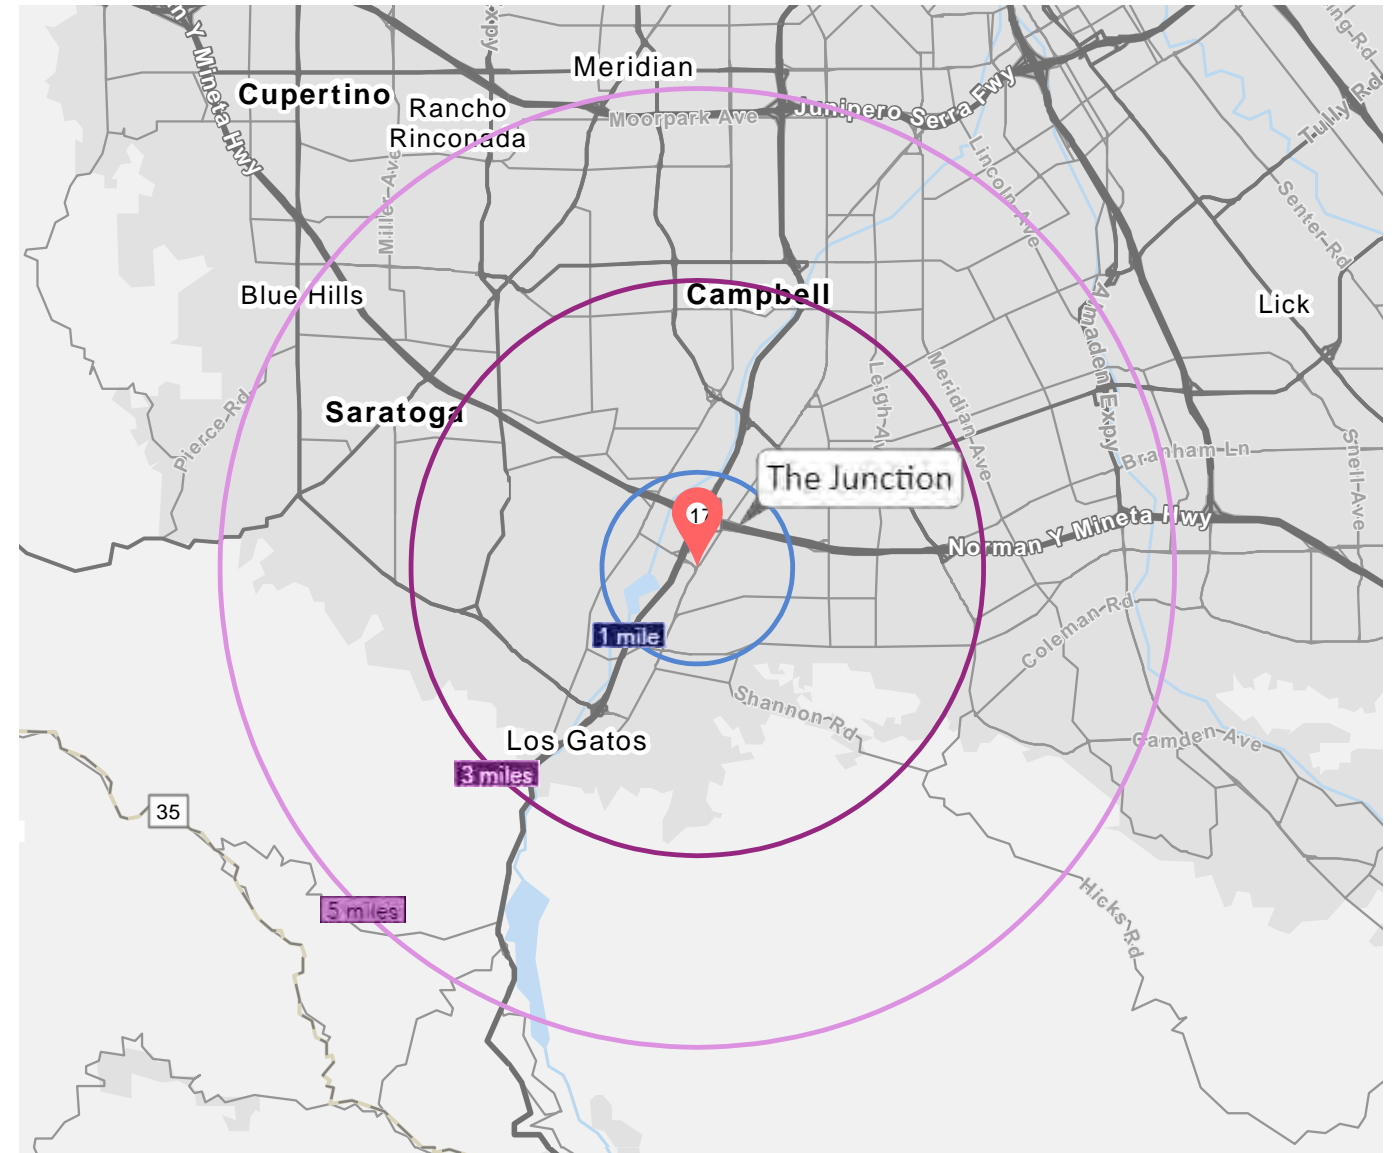

KEY FACTS			INCOME			BUSINESS		EDUCATION			
128,515	43.5	200,185	\$158,778	\$77,307	\$576,659	6,604	57,789	4%	11%	22%	63%
Population	Median Age	2019 Average Household Income (Esri)	Median Household Income	Per Capita Income	Median Net Worth	Total Businesses	Total Employees	No High School Diploma	High School Graduate	Some College	Bachelor's/Grad/Prof Degree

DEVELOPMENT PARTNERS



As a leading real estate development company in Silicon Valley, with over 10 million square feet under development management, Harmonie Park is focused on creating thriving mixed-use communities in high-barrier-to-entry, emerging secondary, and urban markets.

We have expertise in every aspect of the development process, from acquisition and partnership structuring to entitlements, design and construction coordination and leasing strategies.



With over 55 years of combined experience within Northern California, we create wealth by providing winning solutions and superior service.

Prime Commercial, Inc. is a full-service commercial real estate firm specializing in the lease and sale of commercial properties. Our firm is dedicated to forging strong, long lasting relationships with property owners and developers through hard work and unmatched loyalty. We focus on a multitude of retail property types from stand alone retail buildings to land suitable for retail development.

FOR LEASING INQUIRIES, CONTACT:



DIXIE DIVINE

CEO, Founding Principal, Broker

ddivine@primecommercialinc.com
(408) 879-4001

[Download VCard >](#)



DOUG FERRARI

Founding Principal

dferrari@primecommercialinc.com
(408) 879-4002

[Download VCard >](#)

JOSH SHUMSKY

Managing Director

jshumsky@theeconiccompany.com
(408) 400-3557

MATT SWEENEY

Managing Director

msweeney@theeconiccompany.com
(408) 400-3557

[VISIT US AT PRIMECOMMERCIALINC.COM >](http://PRIMECOMMERCIALINC.COM)

Sources: Nielsen-Claritas 2020, ESRI 2020, Caltrans 2015, Statista 2018, Census.gov. The information contained herein has been obtained from sources we deem reliable. While we have no reason to doubt its accuracy, we do not guarantee it. This is a schematic plan intended only to show the general layout of the Shopping Center and the approximate location of the premises. Landlord, at any time, may change the shape, size, location, number and extent of the improvements shown herein, as well as any additional improvements. Landlord may eliminate, add or relocate any improvements to any portion of the Shopping Center, including, without limitation, buildings, parking areas or structures, roadways, curb cuts, temporary or permanent kiosks, displays or stands, and may add land to and/or withdraw land from the Shopping Center. Plan not to scale. The information and land uses shown on the maps may change at any time. Planned projects and improvements by Harmonie Development Company may be depicted on the map; however, no warranties or representations are made that the map is complete or that the depicted development will be carried out or remain the same in the future. Future development and construction of infrastructure and other facilities not shown on this map may occur. This information should not be the only basis of decision to buy or lease a Harmonie Park Development property and the respective buyers or lessees should conduct their own independent investigation prior to making such a decision.