

**RESTAURANT AVAILABLE FOR LEASE
AT THE HISTORIC LION BUILDING
97 S. Second Street
San Jose, CA 95113**



1543 Lafayette Street, Suite C
Santa Clara, 95050
Office 408.879.4000
www.primecommercialinc.com

DIXIE DIVINE
CA BRE 00926251 & 01481181
408.879.4001
ddivine@primecommercialinc.com

DOUG FERRARI
CA BRE 01032363
408.879.4002
dferrari@primecommercialinc.com

Features & Amenities

8,568 SQUARE FEET

- + Second generation restaurant
- + 10,623 square foot basement potentially available
- + Substantial restaurant infrastructure in place
- + Highly visible location at S. 2nd Street and San Fernando Street.
- + Adjacent to the Energy Hub, a proposed mixed-use 298 foot tower comprising 741,000 square feet
- + Public parking conveniently located nearby and excellent walk score of 86
- + Former Gordon Biersch restaurant
- + Available Now - Negotiable terms!



 **PRIME COMMERCIAL**
INCORPORATED

1543 Lafayette Street, Suite C
Santa Clara, 95050
Office 408.879.4000
www.primecommercialinc.com

DIXIE DIVINE
CA BRE 00926251 & 01481181
408.879.4001
ddivine@primecommercialinc.com

DOUG FERRARI
CA BRE 01032363
408.879.4002
dferrari@primecommercialinc.com

Prime Commercial, Inc. has obtained the information contained herein from sources we deem reliable. However, we have not verified its accuracy and make no guarantee, warranty or representation about it. It is subject to errors, modification, omission, change of price and/or terms, prior lease sale or financing, or withdraw without notice. It may include projections, opinions, or assumptions or estimated for example only, and they may represent current or future performance of the property. You and your tax and legal advisors should conduct your own due diligence of the property and transaction. The information provided in this brochure are estimates only, not representations, and are not intended to be relied upon for any purpose. All demographic information contained in this brochure is obtained from esri.



TRAFFIC COUNTS

5,593 ADT

S. 2ND STREET

10,029 ADT

E. SAN FERNANDO STREET



POPULATION

44,880

1 MILE

262,312

3 MILES

684,204

5 MILES



HOUSEHOLD INCOME

\$149,847

1 MILE

\$146,519

3 MILES

\$156,173

5 MILES




1543 Lafayette Street, Suite C
Santa Clara, 95050
Office 408.879.4000
www.primecommercialinc.com

DIXIE DIVINE
CA BRE 00926251 & 01481181
408.879.4001
ddivine@primecommercialinc.com

DOUG FERRARI
CA BRE 01032363
408.879.4002
dferrari@primecommercialinc.com

Prime Commercial, Inc. has obtained the information contained herein from sources we deem reliable. However, we have not verified its accuracy and make no guarantee, warranty or representation about it. It is subject to errors, modification, omission, change of price and/or terms, prior lease sale or financing, or withdraw without notice. It may include projections, opinions, or assumptions or estimated for example only, and they may represent current or future performance of the property. You and your tax and legal advisors should conduct your own due diligence of the property and transaction. The information provided in this brochure are estimates only, not representations, and are not intended to be relied upon for any purpose. All demographic information contained in this brochure is obtained from esri.

Ground Floor | 5,359 SF.....

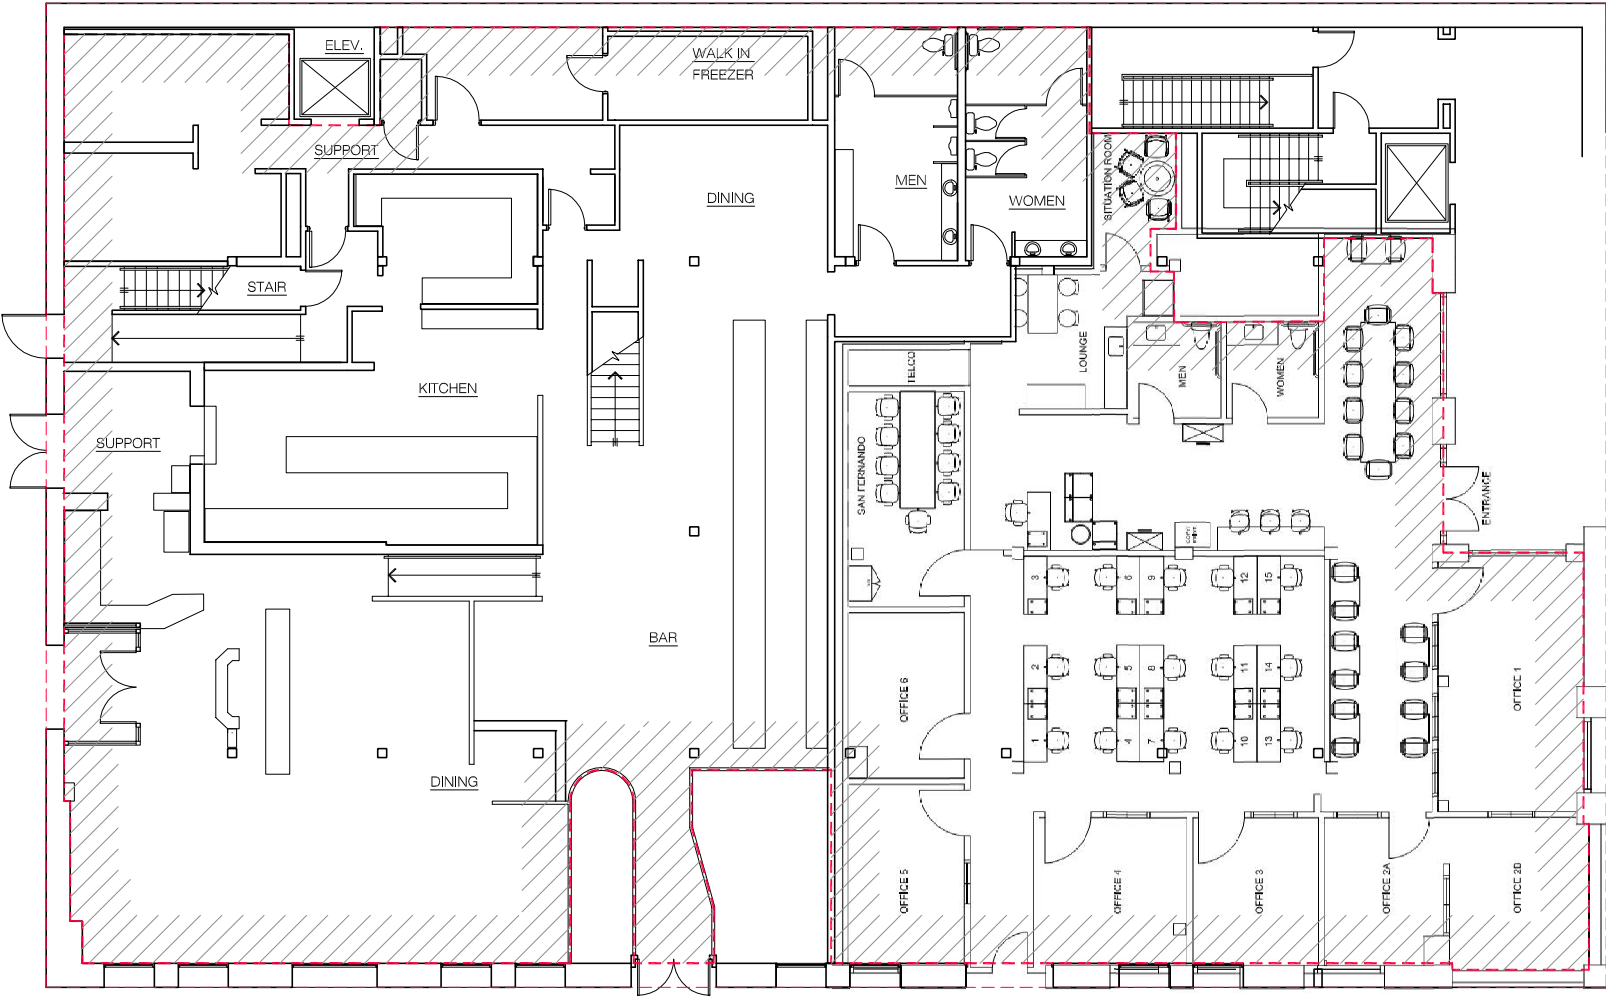

3


FIRST FLOOR PLAN

SCALE : 1/16" = 1'-0"



Prime Commercial, Inc. has obtained the information contained herein from sources we deem reliable. However, we have not verified its accuracy and make no guarantee, warranty or representation about it. It is subject to errors, modification, omission, change of price and/or terms, prior lease sale or financing, or withdraw without notice. It may include projections, opinions, or assumptions or estimated for example only, and they may represent current or future performance of the property. You and your tax and legal advisors should conduct your own due diligence of the property and transaction. The information provided in this brochure are estimates only, not representations, and are not intended to be relied upon for any purpose. All demographic information contained in this brochure is obtained from esri.

Mezzanine (2nd floor) | 3,209 SF..... 97 S. 2nd Street, San Jose, CA 95113

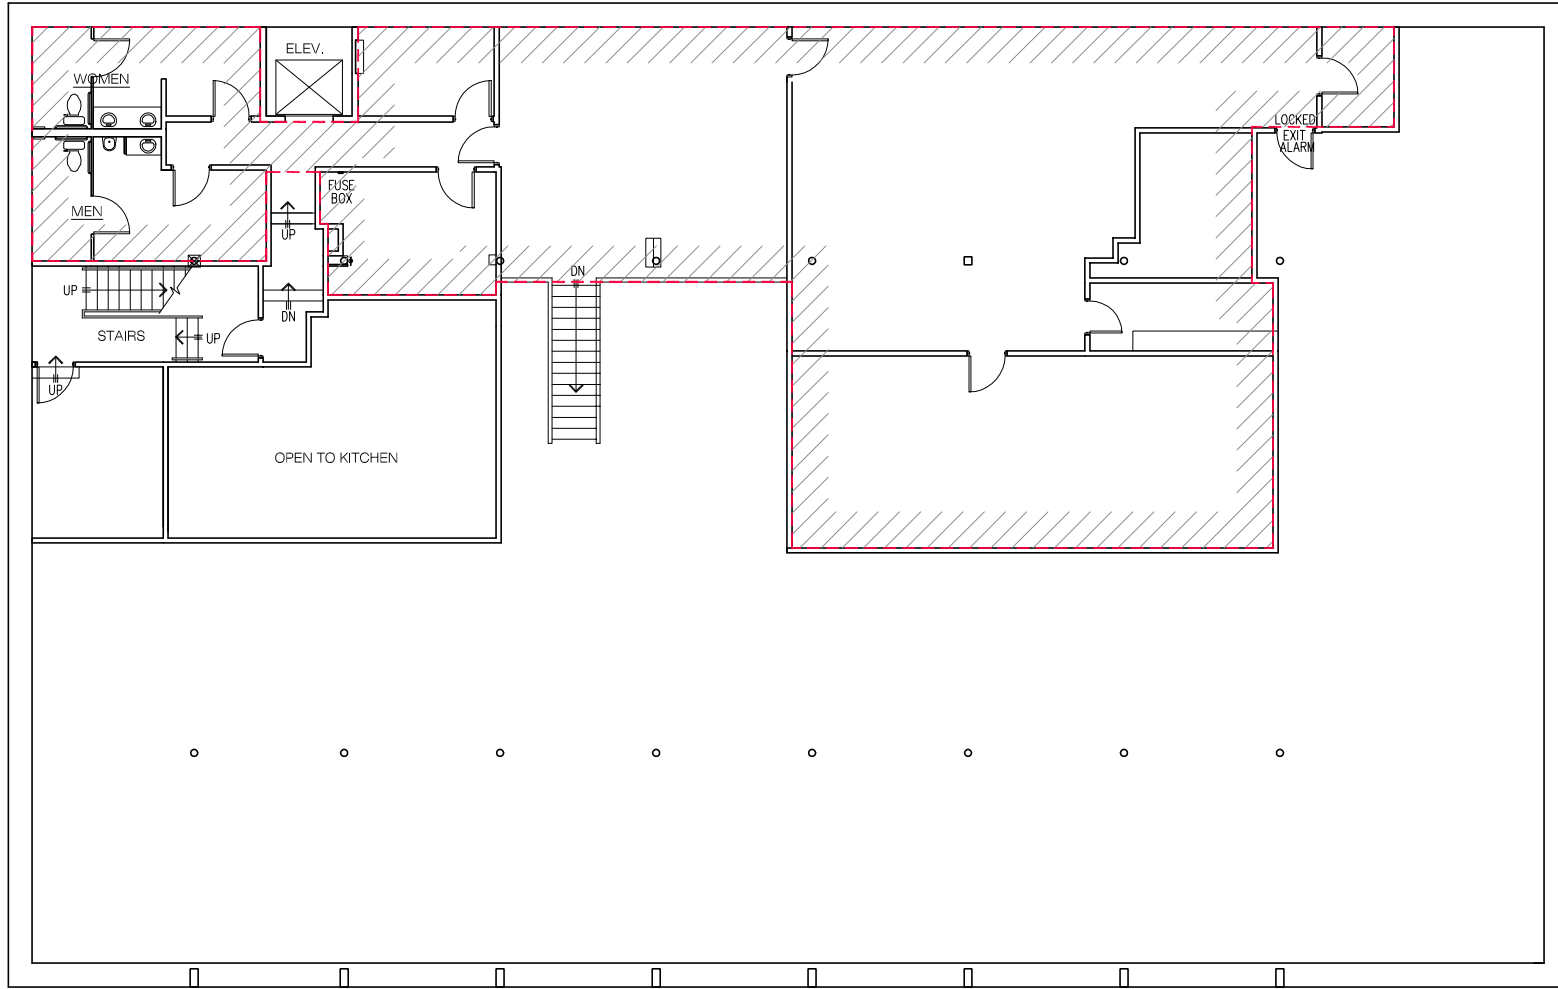


1

MEZZANINE / 2nd FLOOR PLAN

SCALE : 1/16"=1'-0"



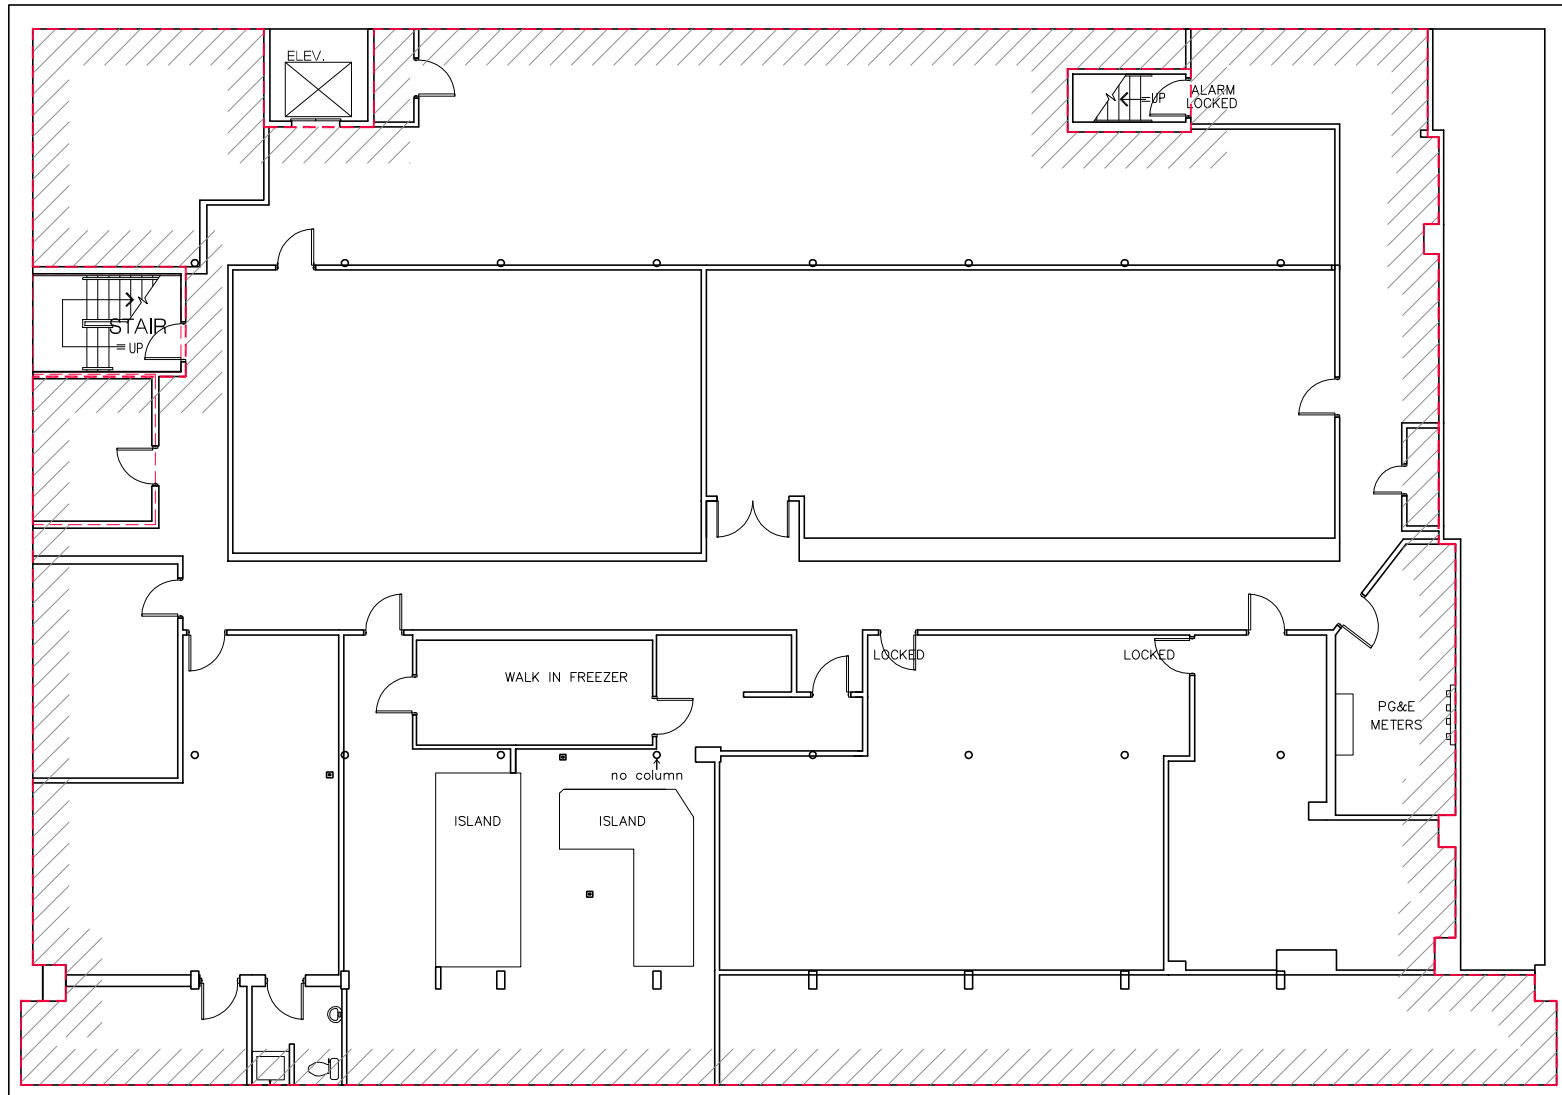

2 BASEMENT FLOOR PLAN SCALE : 1/4"=1'-0"



Aerial Map..... S. 2nd Street, San Jose, CA 95113

