

595 MUNRAS AVE

MONTEREY, CA 93940

±1,800 SF

**RETAIL/RESTAURANT
FOR LEASE**



PC **PRIME COMMERCIAL**
INCORPORATED

DIXIE DIVINE

CA DRE License: 00926251 & 01481181
ddivine@primecommercialinc.com
408.313.8900

BRENNAN MONRO

CA DRE License: 02234917
bmonro@primecommercialinc.com
408.510.6100

595 MUNRAS AVE



FOR LEASE

El Cuartel Nuevo

Located at the corner of Munras Avenue and Webster Street, **El Cuartel Nuevo** offers a brand new, ±1,800 SF retail space perfect for businesses seeking to set up in the heart of historic downtown Monterey. This modern, first-floor commercial space is situated beneath a boutique community of residential lofts, blending historic architecture with contemporary upgrades.

ADDRESS: 595 Munras Avenue
Monterey, CA 93940

TYPE: Retail / Restaurant

SIZE: ±1,800 SF



PRICE: \$3.25 / SF *Stabilized* + NNN
Tenant Improvement Allowances Available

PROPERTY HIGHLIGHTS

- **Rare Dedicated Parking Lot** - (17) Retail Parking Spaces
- **High Visibility Corner Unit** at Signalized Intersection
- **Located in historic downtown Monterey** across from Uptown Monterey Shopping Center anchored by Trader Joe's and surrounded by local shops and restaurants
- **Boutique Mixed-Use Community** - Ground-floor to modern residential lofts and retail co-tenants to *Massage Envy* and *Scoops Ice Cream*
- **Proprietary Outdoor Patio** - ±200 SF
- **Warm Vanilla Shell Condition**
 - Water Credits for Group II F&B uses; mechanical chase to the roof for F&B uses; ground grease waste interceptor, and grease waste line to the space.

EL CUARTEL NUEVO


SITE PLAN

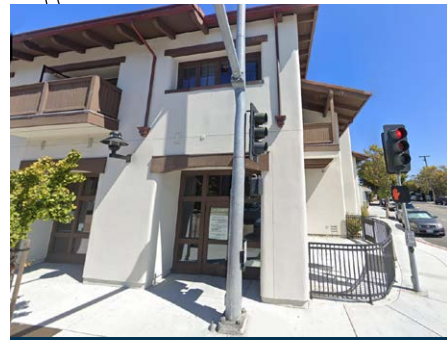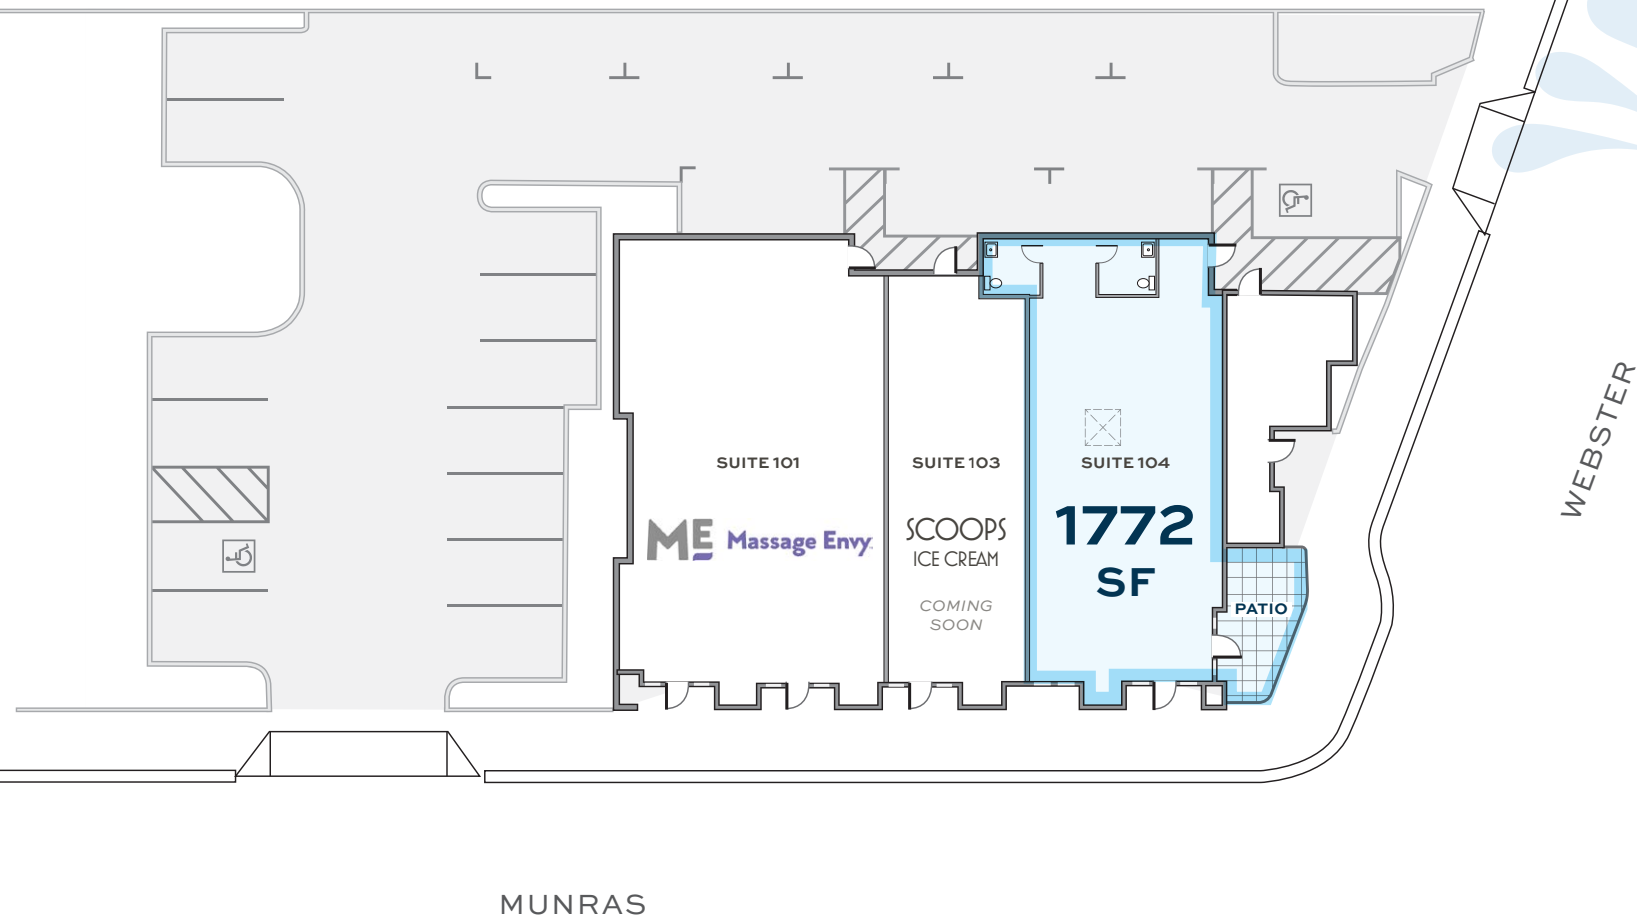

Not to Scale

595
MUNRAS AVE



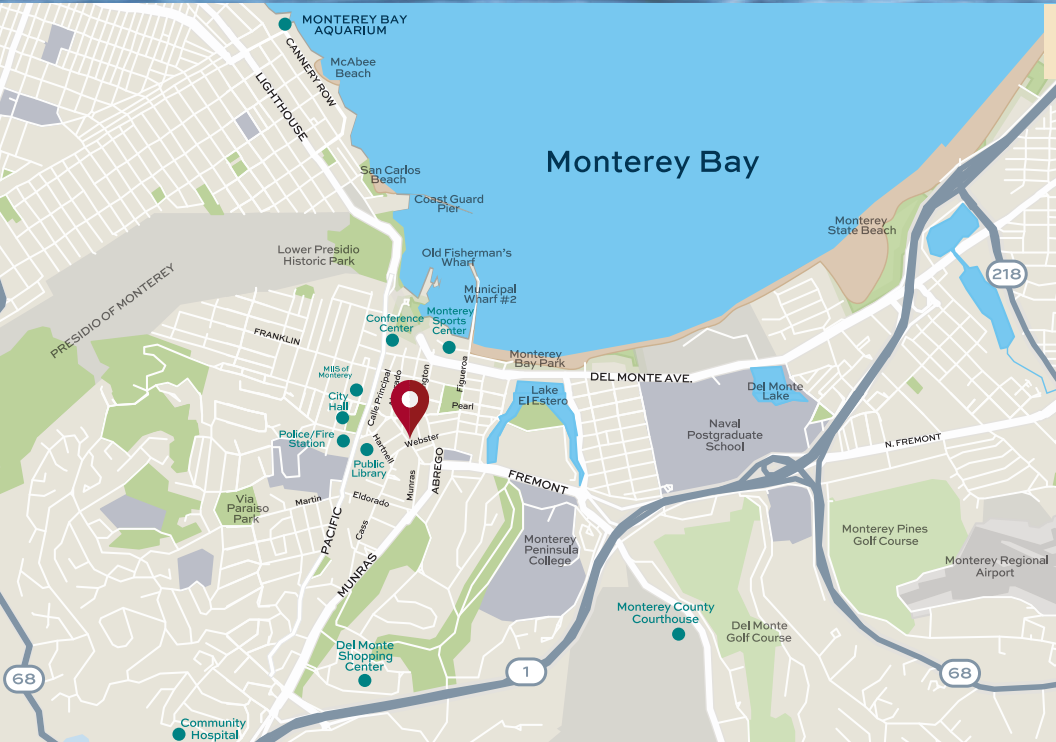

OPEN YOUR BUSINESS IN

MONTEREY CALIFORNIA

DEMOGRAPHICS

Source: esri 2025 & SeeMonterey.com

Total
Population

29,116

Daytime
Population

78,383

Within 10 min. drive

Avg. Household
Income

\$138,845

Visitors
Per Year

**4.6
MILLION**

Tourism Count 2019

Visitor
Spending

**\$3.2
BILLION**

Tourism Count 2019



595

MURRAS AVE





MARKET ANALYSIS

NEARBY RETAILERS

Information from: Old Monterey Business Association

Downtown Overview

Entertainment

- Amusements · (2)
- Galleries · (2)
- Gaming · (3)
- Museums and Exhibits · (5)
- Nightlife · (5)
- Outdoor Adventure · (2)
- Performance Venues · (5)

Grocery & Markets

- Trader Joe's · (1)
- Specialty Markets · (3)
- Farmer's Market
(Every Tuesday 4pm-7pm)

Food & Beverage

- Bakeries & Donuts · (8)
- Bars and Pubs · (21)
- Breakfast/Brunch · (2)
- Coffee and Tea · (9)
- Desserts · (12)
- Dining · (53)
- Juice Bars · (4)

Hotels · (7)

Retail

- Apparel · (16)
- Antiques/Collectibles · (5)
- Art · (10)
- Bicycles · (1)
- Books · (6)
- Florists · (1)
- Gifts · (15)
- Gourmet · (3)
- Home/Furniture · (8)
- Jewelry · (8)
- Music · (2)
- Pet · (2)
- Pharmacy · (1)
- Toys and Novelties · (4)
- Shipping · (2)
- Sewing · (1)
- Wine · (5)
- Other · (14)

Personal Services

- Beauty · (42)
- Massage · (14)

Fitness

- Martial Arts · (1)
- Outdoor Adventure · (2)
- Gym/Wellness · (13)

Professional Services

- Banks · (10)
- Business · (15)
- Financial · (19)
- Insurance · (2)
- Legal · (30)
- Other · (33+)

Medical

- Chiropractic · (1)
- Counseling · (10)
- General · (17)
- Vision · (1)

595
MUNRAS AVE



EL CUARTEL NUEVO

595 MUNRAS AVE MONTEREY, CA 93940

AGENT CONTACT:

DIXIE DIVINE

CA DRE License: 00926251 & 01481181
ddivine@primecommercialinc.com
408.313.8900

BRENNAN MONRO

CA DRE License: 02234917
bmonro@primecommercialinc.com
408.560.6100



PRIME COMMERCIAL
INCORPORATED

www.primecommercialinc.com | 408.313.8900

FOOTHILL PARTNERS
REAL ESTATE AND URBAN ECONOMICS

www.foothillpartners.com

Prime Commercial, Incorporated © 2025 - Prime Commercial, Inc. has obtained the information contained herein from sources we deem reliable. However, we have not verified its accuracy and make no guarantee, warranty or representation about it. It is subject to errors, modification, omission, change of price and/or terms, prior lease sale or financing, or withdraw without notice. It may include projections, opinions, or assumptions or estimated for example only, and they may represent current or future performance of the property. You and your tax and legal advisors should conduct your own of the property and transaction. The information provided in this brochure are estimates only, not representations, and are not intended to be solely relied upon for any purpose.

