

595 MUNRAS AVE

MONTEREY, CA 93940

±1,800 SF

RETAIL/RESTAURANT
FOR LEASE



PC INC PRIME COMMERCIAL
INCORPORATED

DIXIE DIVINE
CA DRE License: 00926251 & 01481181
ddivine@primecommercialinc.com
408.313.8900

DOUG FERRARI
CA DRE License: 01032363
dferrari@primecommercialinc.com
408.313.8900

595 MUNRAS AVE



FOR LEASE

El Cuartel Nuevo

Located at the corner of Munras Avenue and Webster Street, **El Cuartel Nuevo** offers a brand new, ±1,800 SF retail space perfect for businesses seeking to set up in the heart of historic downtown Monterey. This modern, first-floor commercial space is situated beneath a boutique community of residential lofts, blending historic architecture with contemporary upgrades.

ADDRESS: 595 Munras Avenue
Monterey, CA 93940

TYPE: Retail / Restaurant



SIZE: ±1,800 SF

PRICE: \$4.00 / SF Stabilized + NNN
Tenant Improvement Allowances Available

PROPERTY HIGHLIGHTS

- **Rare Dedicated Parking Lot** - (17) Retail Parking Spaces
- **High Visibility Corner Unit** at Signalized Intersection
- **Located in historic downtown Monterey** across from Uptown Monterey Shopping Center anchored by Trader Joe's and surrounded by local shops and restaurants
- **Boutique Mixed-Use Community** - Ground-floor to modern residential lofts and retail co-tenants to *Massage Envy* and *Scoops Ice Cream*
- **Proprietary Outdoor Patio** - ±200 SF
- **Warm Vanilla Shell Condition**
 - Water Credits for Group II F&B uses; mechanical chase to the roof for F&B uses; ground grease waste interceptor, and grease waste line to the space.


SITE PLAN

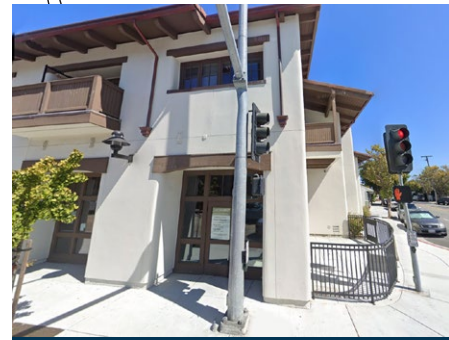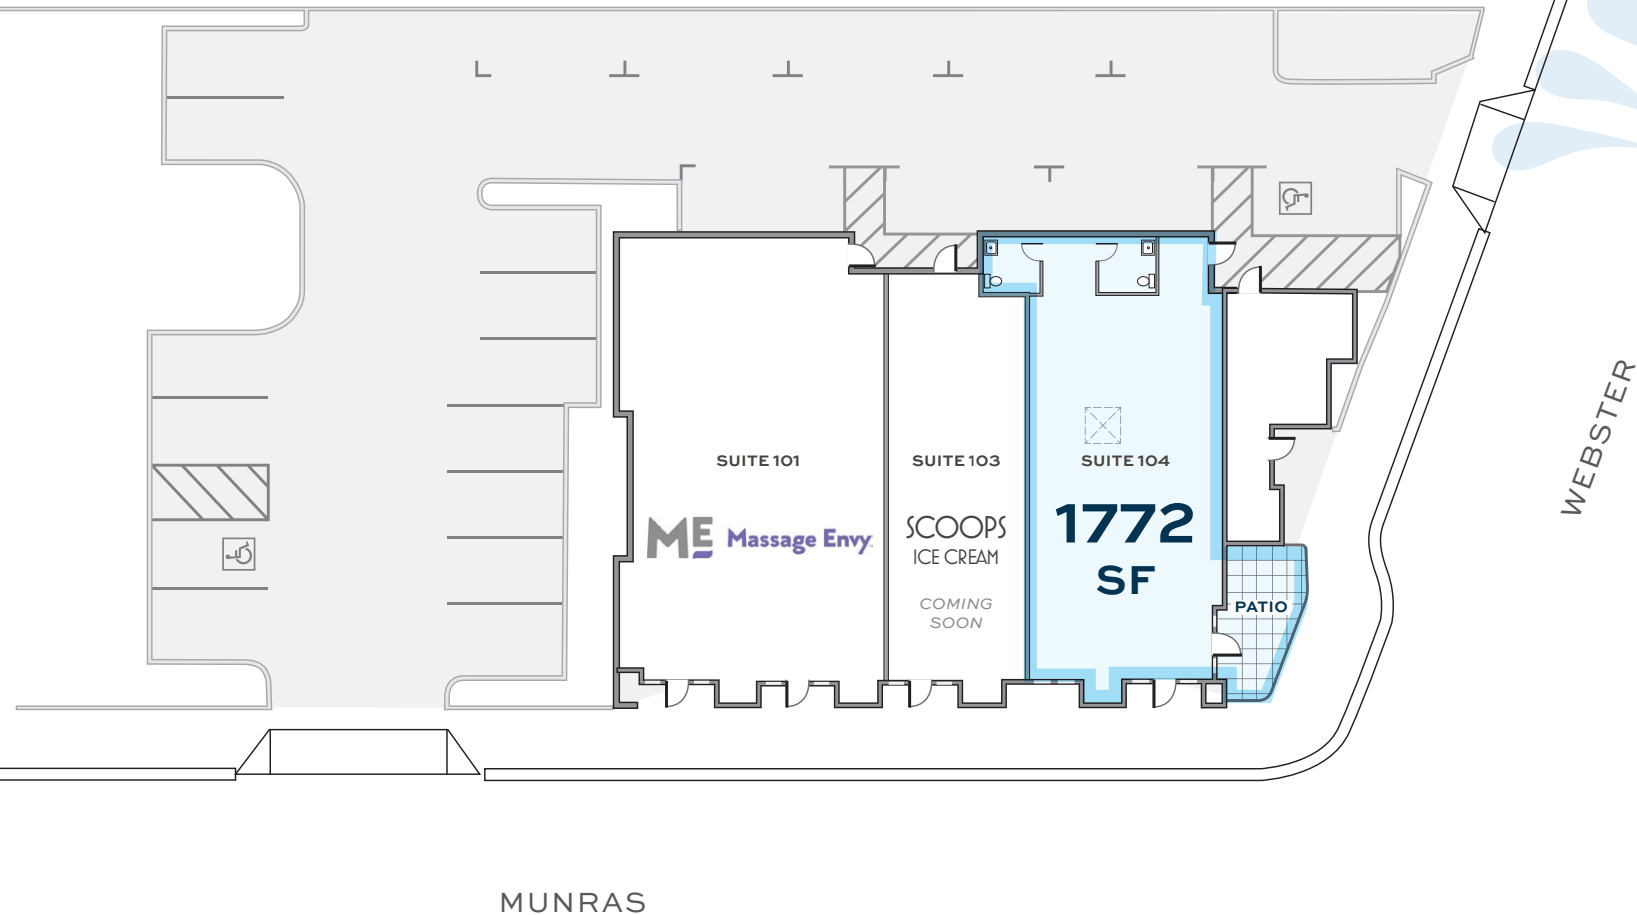

Not to Scale

595
MUNRAS AVE



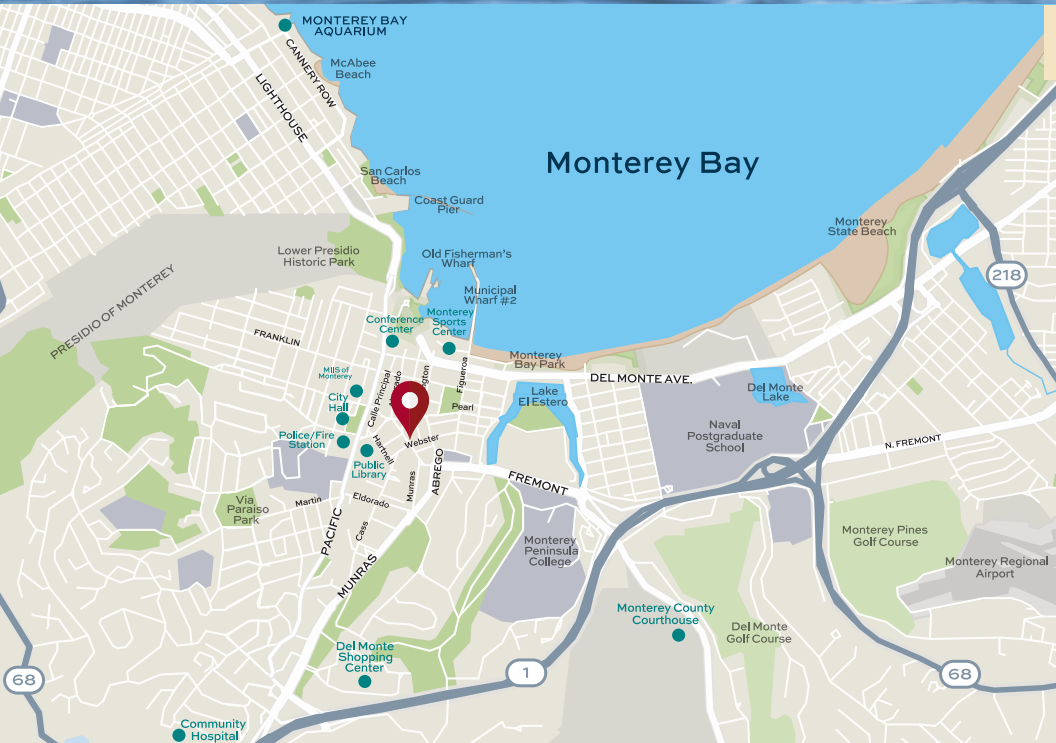

OPEN YOUR BUSINESS IN

MONTEREY CALIFORNIA

DEMOGRAPHICS

Source: esri 2025 & SeeMonterey.com

Total Population

29,116

Daytime Population

78,383

Within 10 min. drive

Avg. Household Income

\$138,845

Visitors Per Year

4.6 MILLION

Tourism Count 2019

Visitor Spending

\$3.2 BILLION

Tourism Count 2019



595
MUNRAS AVE





MARKET ANALYSIS

NEARBY RETAILERS

Information from: Old Monterey Business Association

Downtown Overview

Entertainment

- Amusements · (2)
- Galleries · (2)
- Gaming · (3)
- Museums and Exhibits · (5)
- Nightlife · (5)
- Outdoor Adventure · (2)
- Performance Venues · (5)

Grocery & Markets

- Trader Joe's · (1)
- Specialty Markets · (3)
- Farmer's Market
(Every Tuesday 4pm-7pm)

Food & Beverage

- Bakeries & Donuts · (8)
- Bars and Pubs · (21)
- Breakfast/Brunch · (2)
- Coffee and Tea · (9)
- Desserts · (12)
- Dining · (53)
- Juice Bars · (4)

Hotels · (7)

Retail

- Apparel · (16)
- Antiques/Collectibles · (5)
- Art · (10)
- Bicycles · (1)
- Books · (6)
- Florists · (1)
- Gifts · (15)
- Gourmet · (3)
- Home/Furniture · (8)
- Jewelry · (8)
- Music · (2)
- Pet · (2)
- Pharmacy · (1)
- Toys and Novelties · (4)
- Shipping · (2)
- Sewing · (1)
- Wine · (5)
- Other · (14)

Personal Services

- Beauty · (42)
- Massage · (14)

Fitness

- Martial Arts · (1)
- Outdoor Adventure · (2)
- Gym/Wellness · (13)

Professional Services

- Banks · (10)
- Business · (15)
- Financial · (19)
- Insurance · (2)
- Legal · (30)
- Other · (33+)

Medical

- Chiropractic · (1)
- Counseling · (10)
- General · (17)
- Vision · (1)

595
MUNRAS AVE



EL CUARTEL NUEVO

595 MUNRAS AVE MONTEREY, CA 93940

AGENT CONTACT:

DIXIE DIVINE

CA DRE License: 00926251 & 01481181
ddivine@primecommercialinc.com
408.313.8900

DOUG FERRARI

CA DRE License: 01032363
dferrari@primecommercialinc.com
408.879.4002



www.primecommercialinc.com | 408.313.8900



www.foothillpartners.com

Prime Commercial, Incorporated © 2025 - Prime Commercial, Inc. has obtained the information contained herein from sources we deem reliable. However, we have not verified its accuracy and make no guarantee, warranty or representation about it. It is subject to errors, modification, omission, change of price and/or terms, prior lease sale or financing, or withdraw without notice. It may include projections, opinions, or assumptions or estimated for example only, and they may represent current or future performance of the property. You and your tax and legal advisors should conduct your own of the property and transaction. The information provided in this brochure are estimates only, not representations, and are not intended to be solely relied upon for any purpose.

